


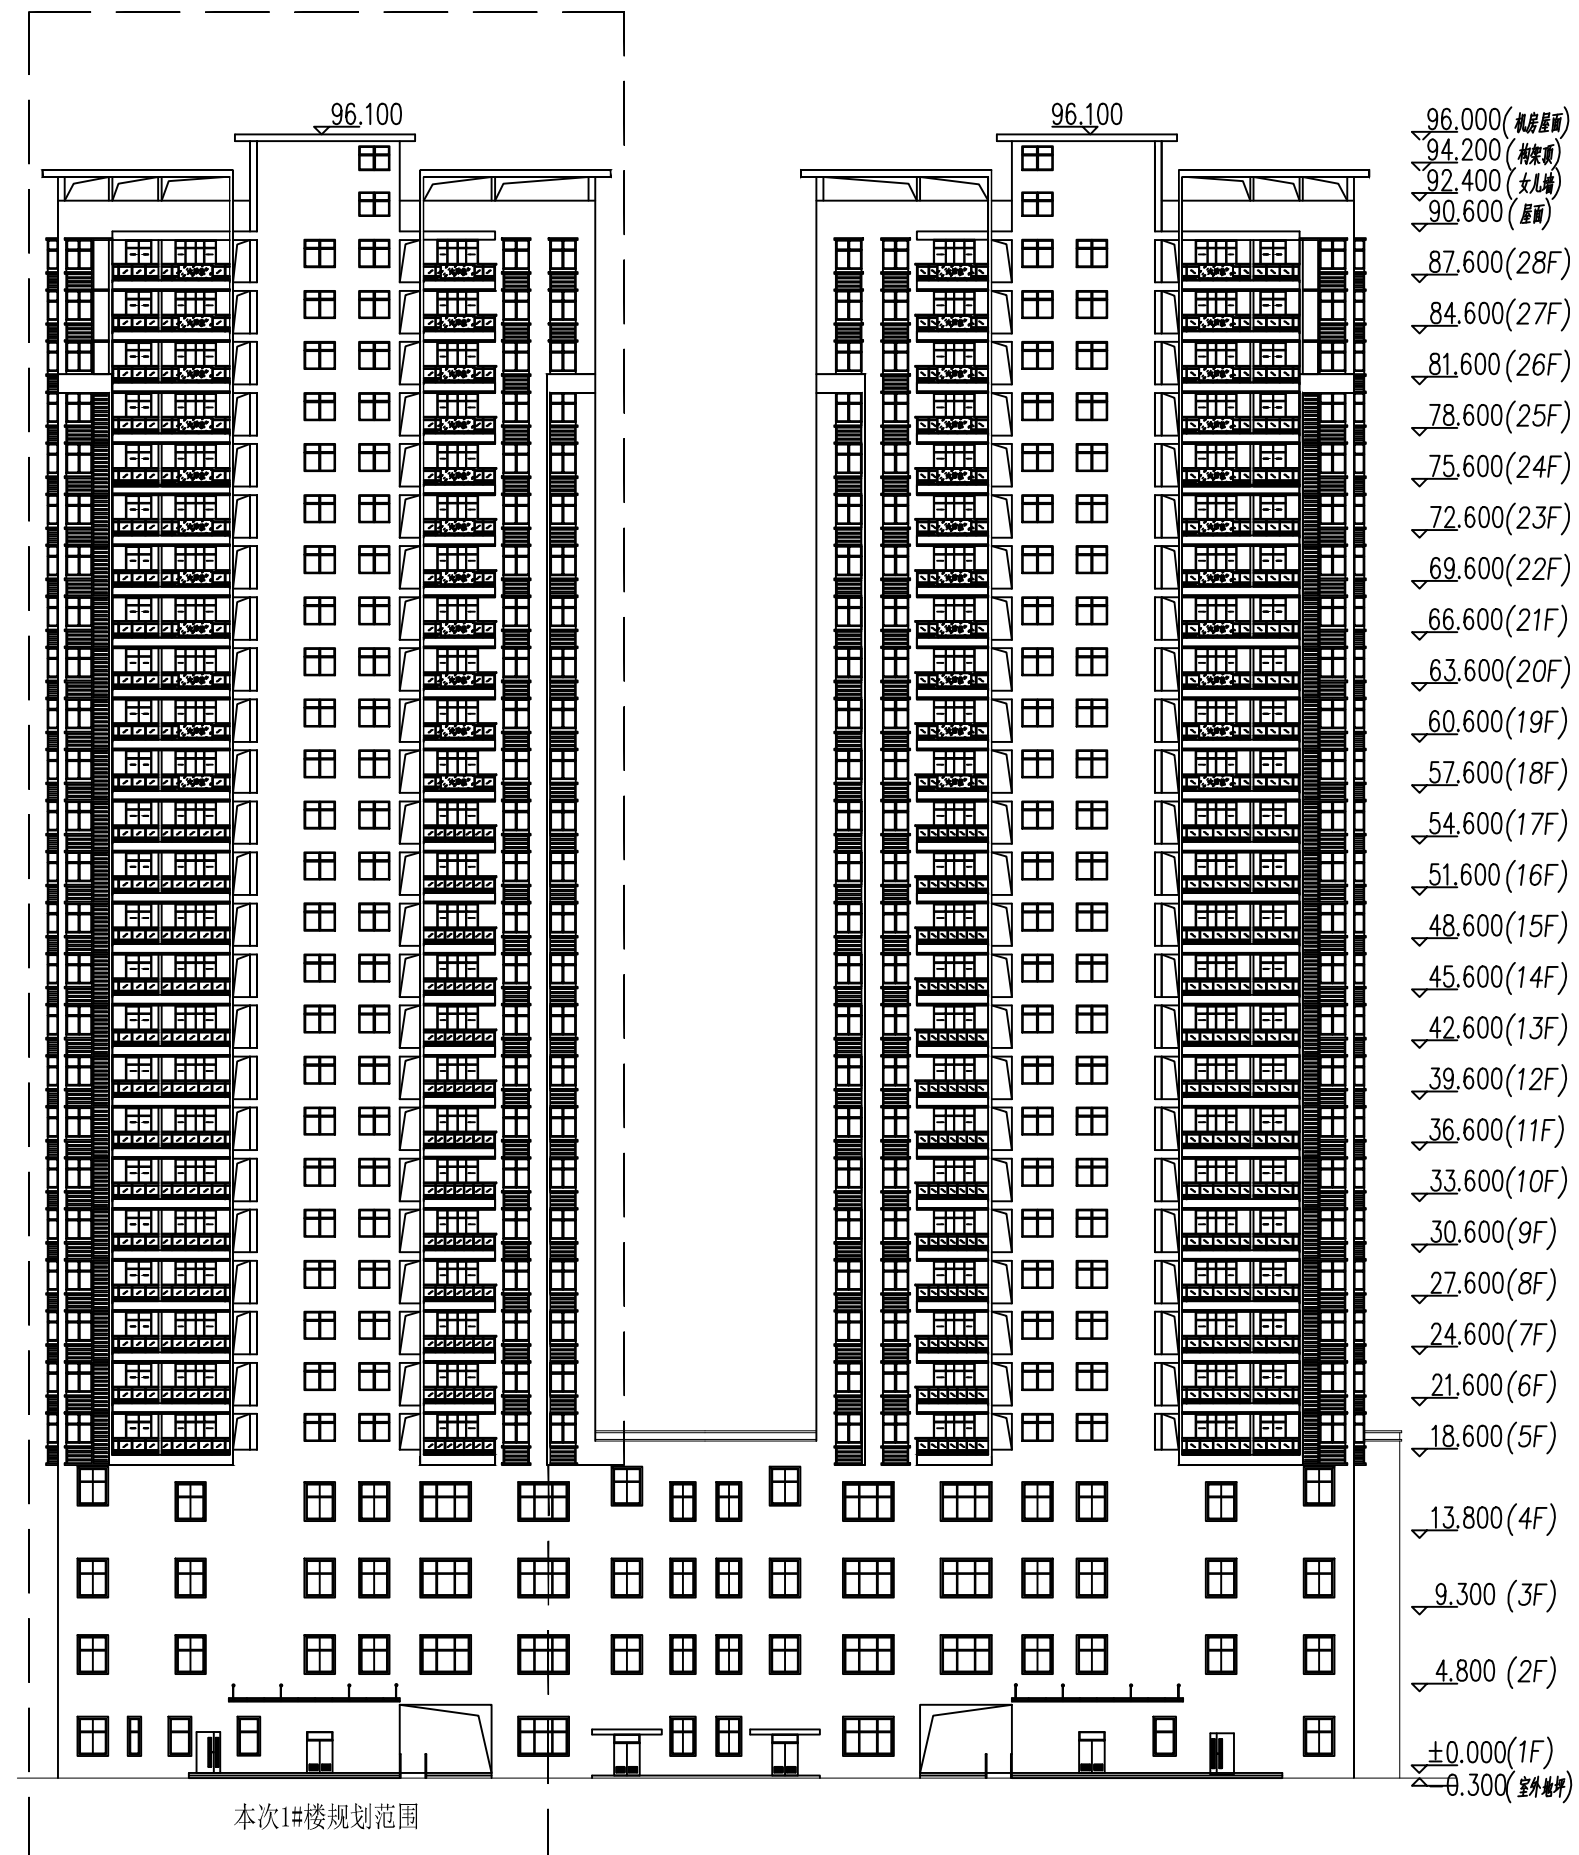

南立面图 1:350