


15-1 轴立面图 1:100

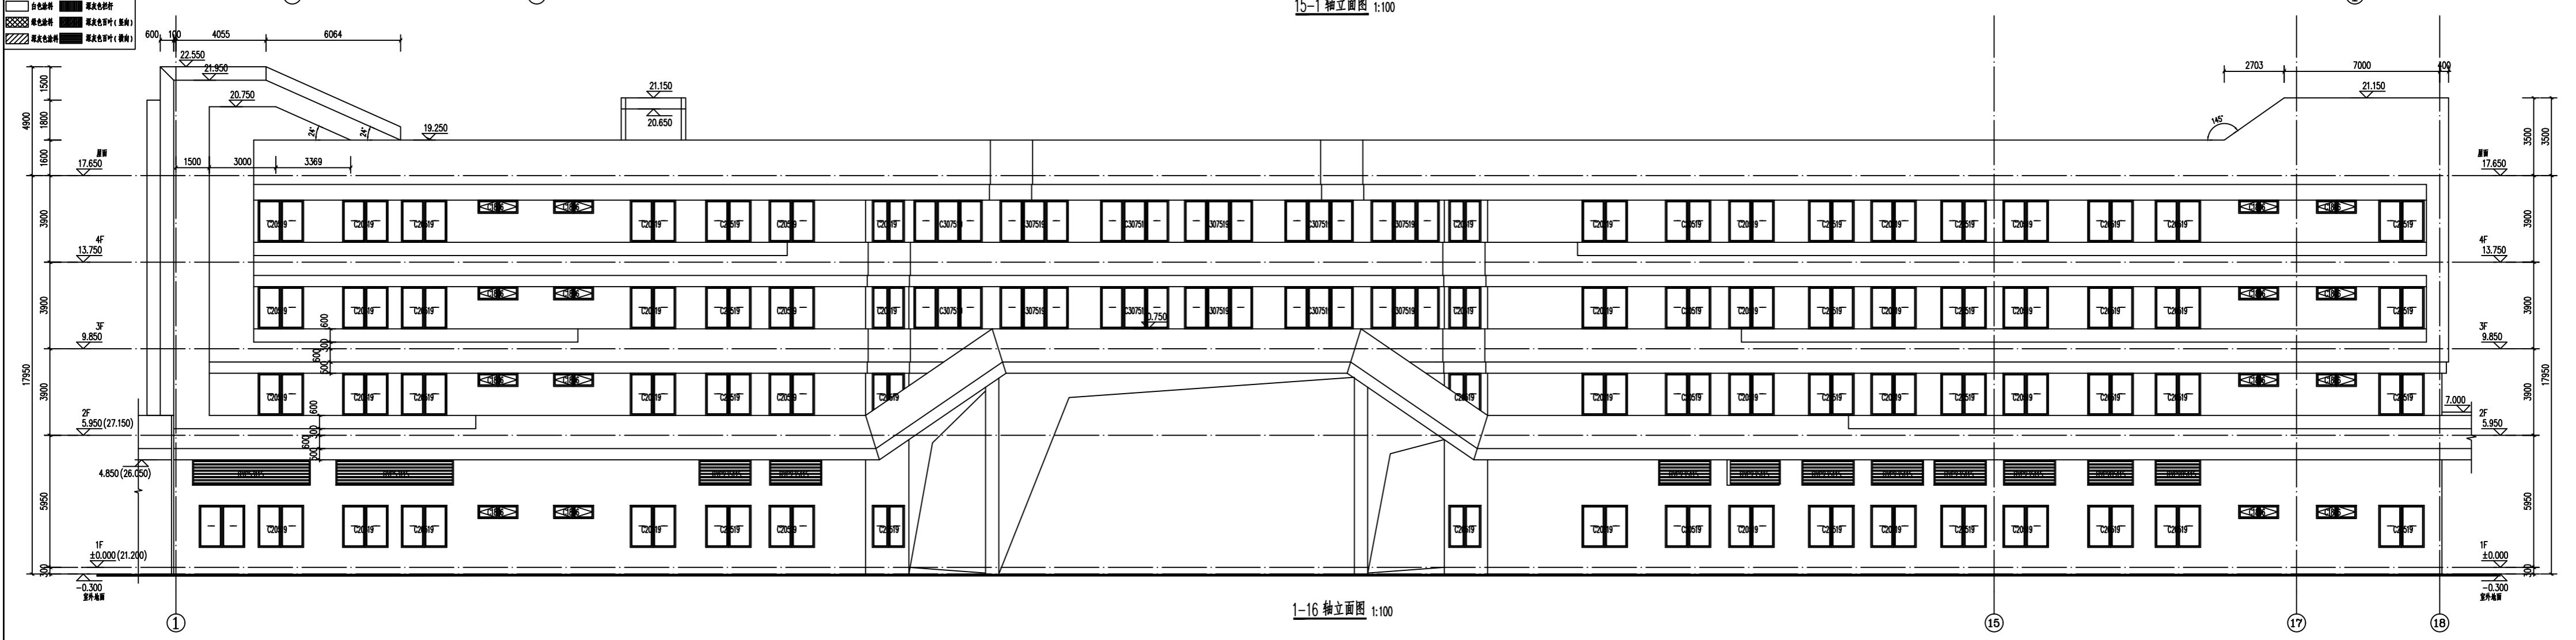

1-16 轴立面图 1:100