


十三层平面图 1:450

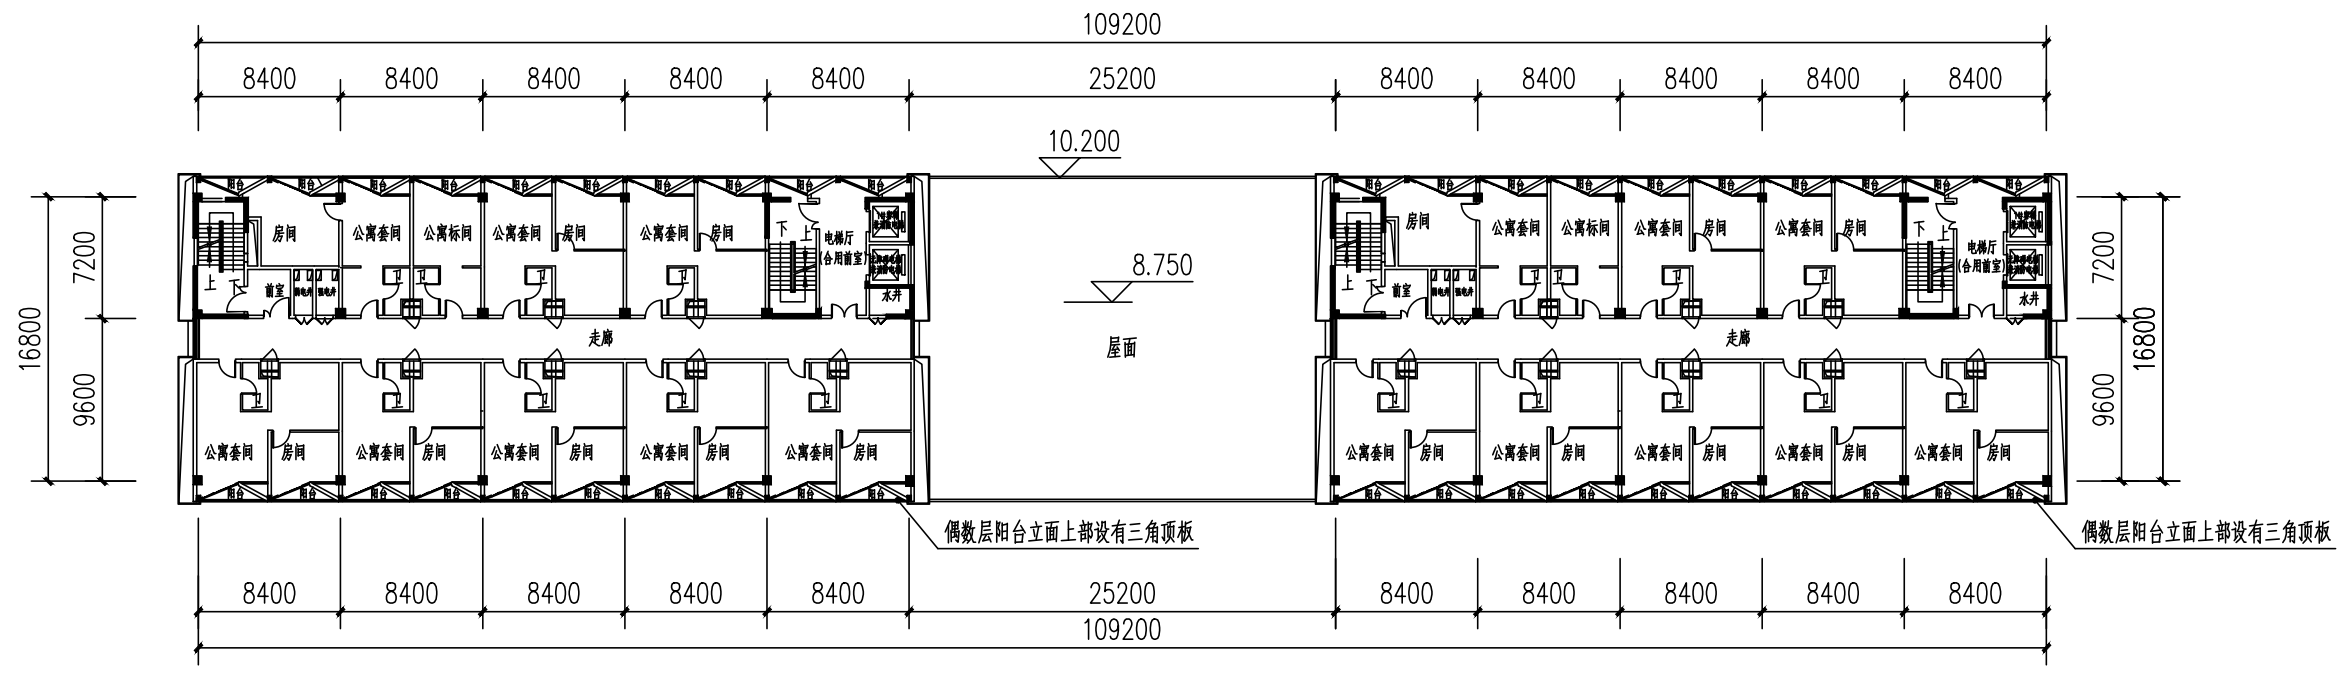

十四层平面图 1:450