



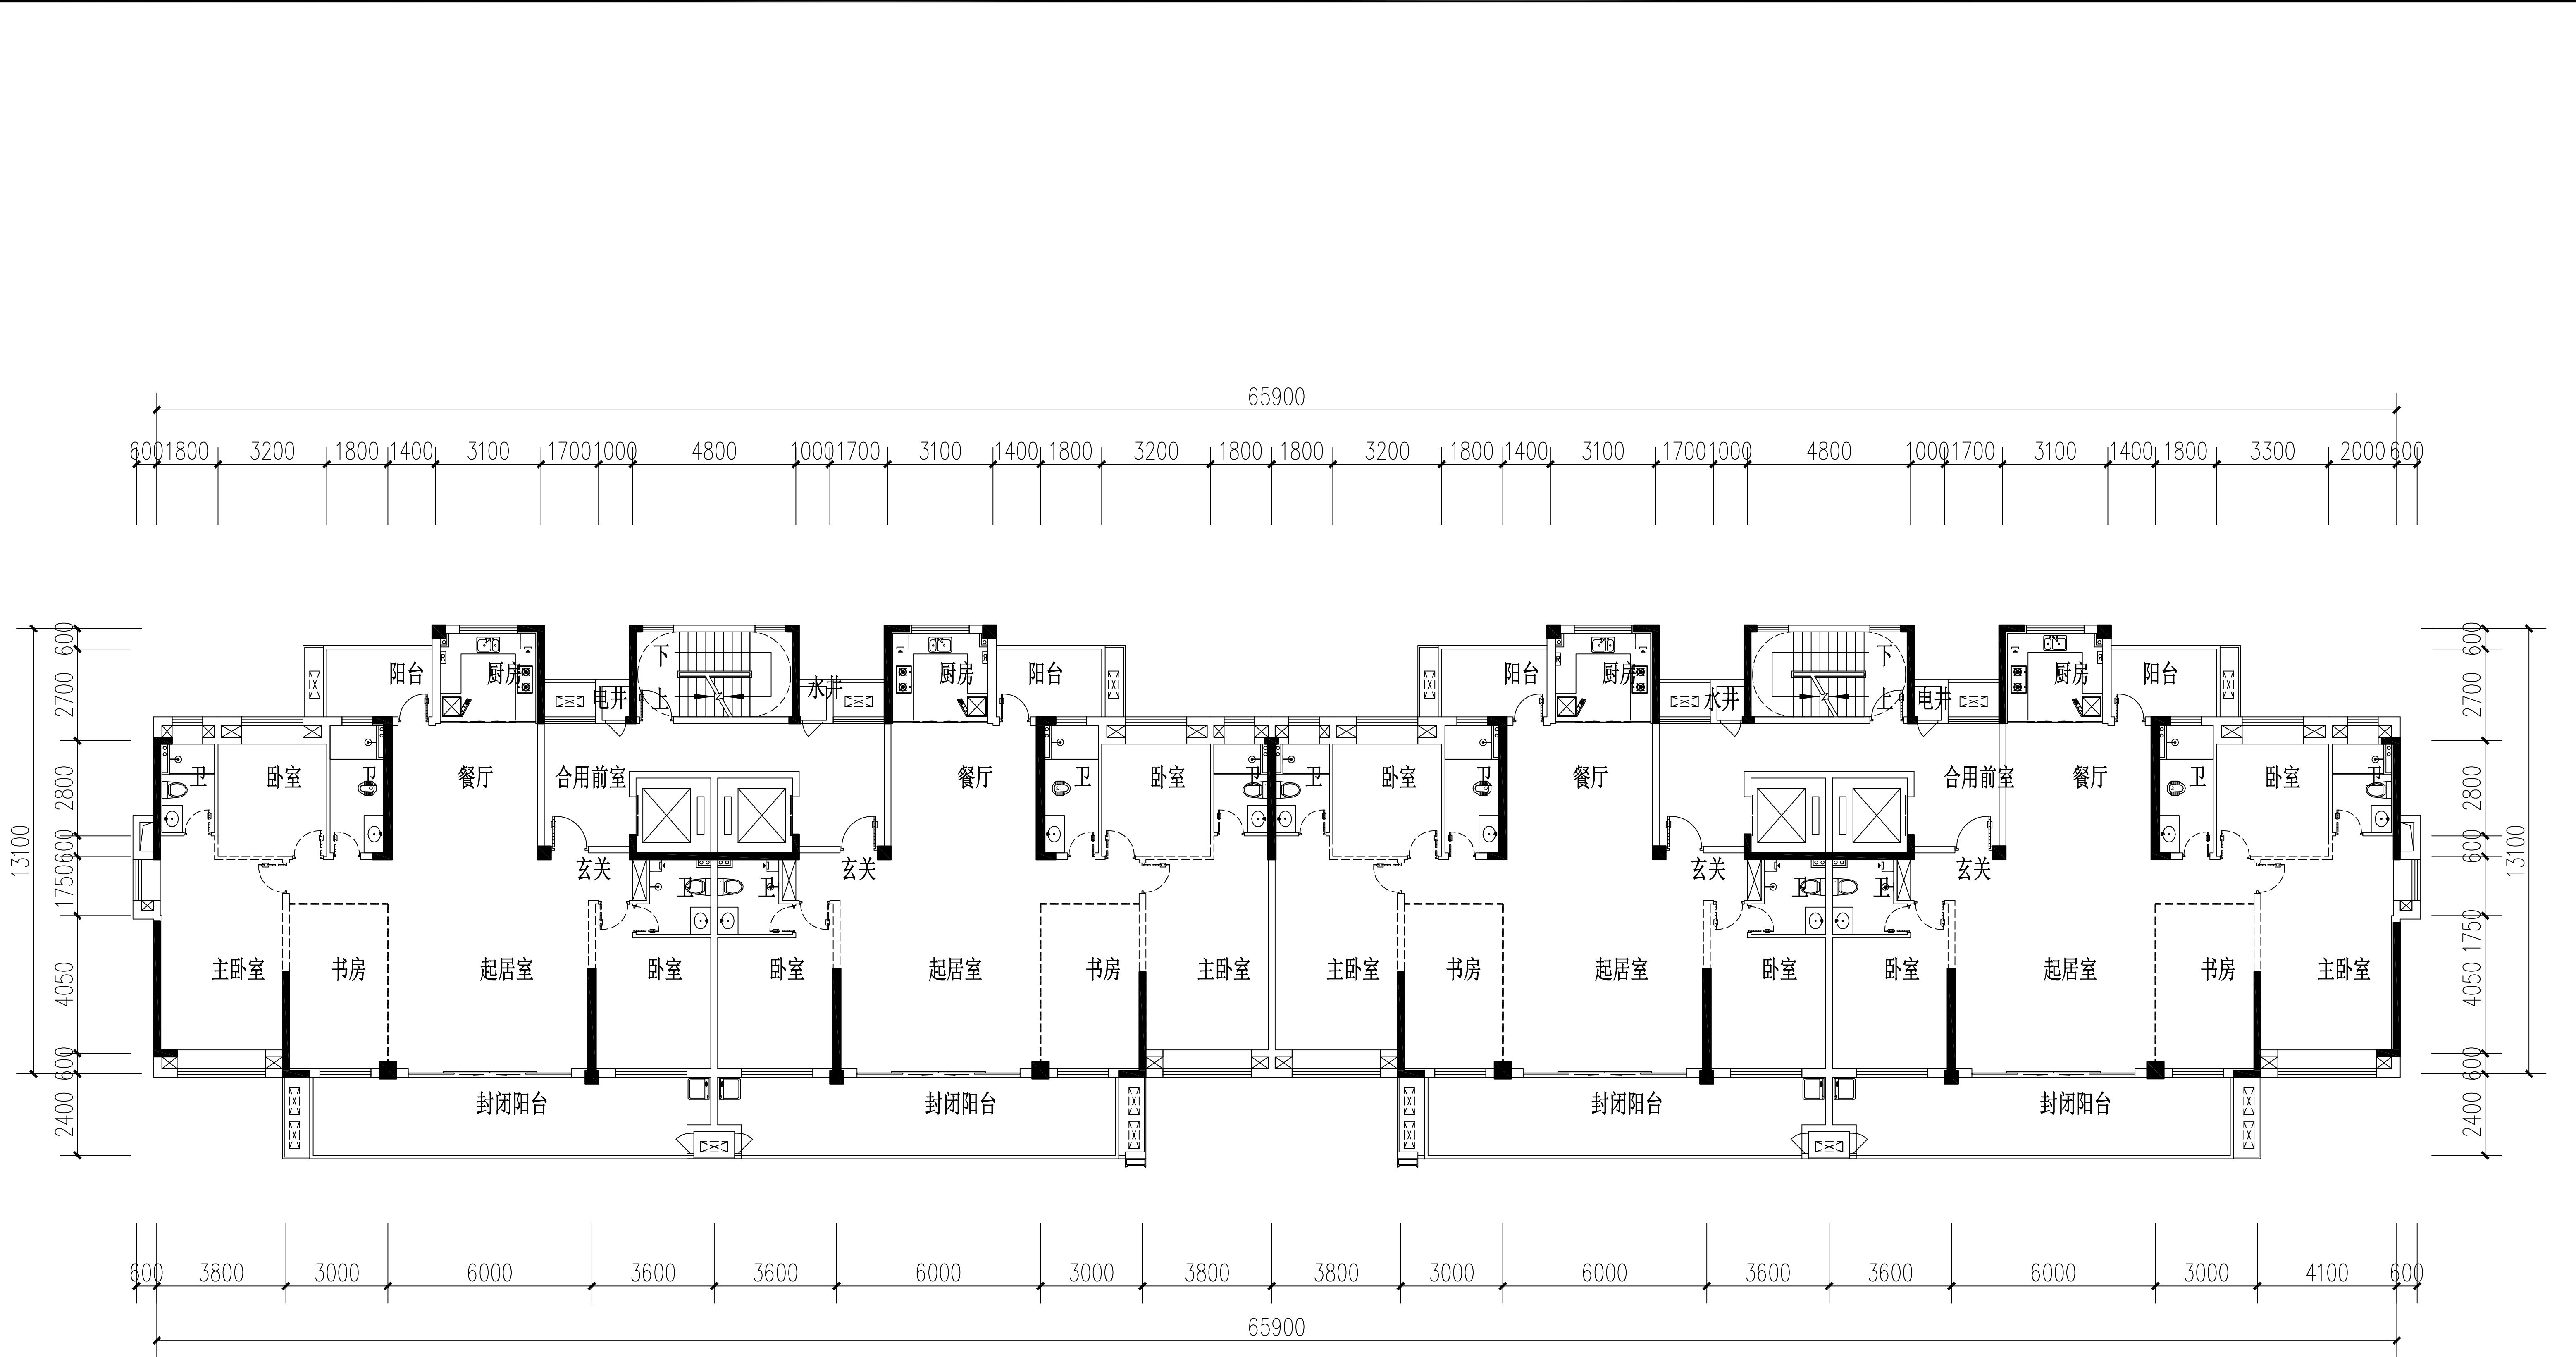


1#三至十七层平面图1:200



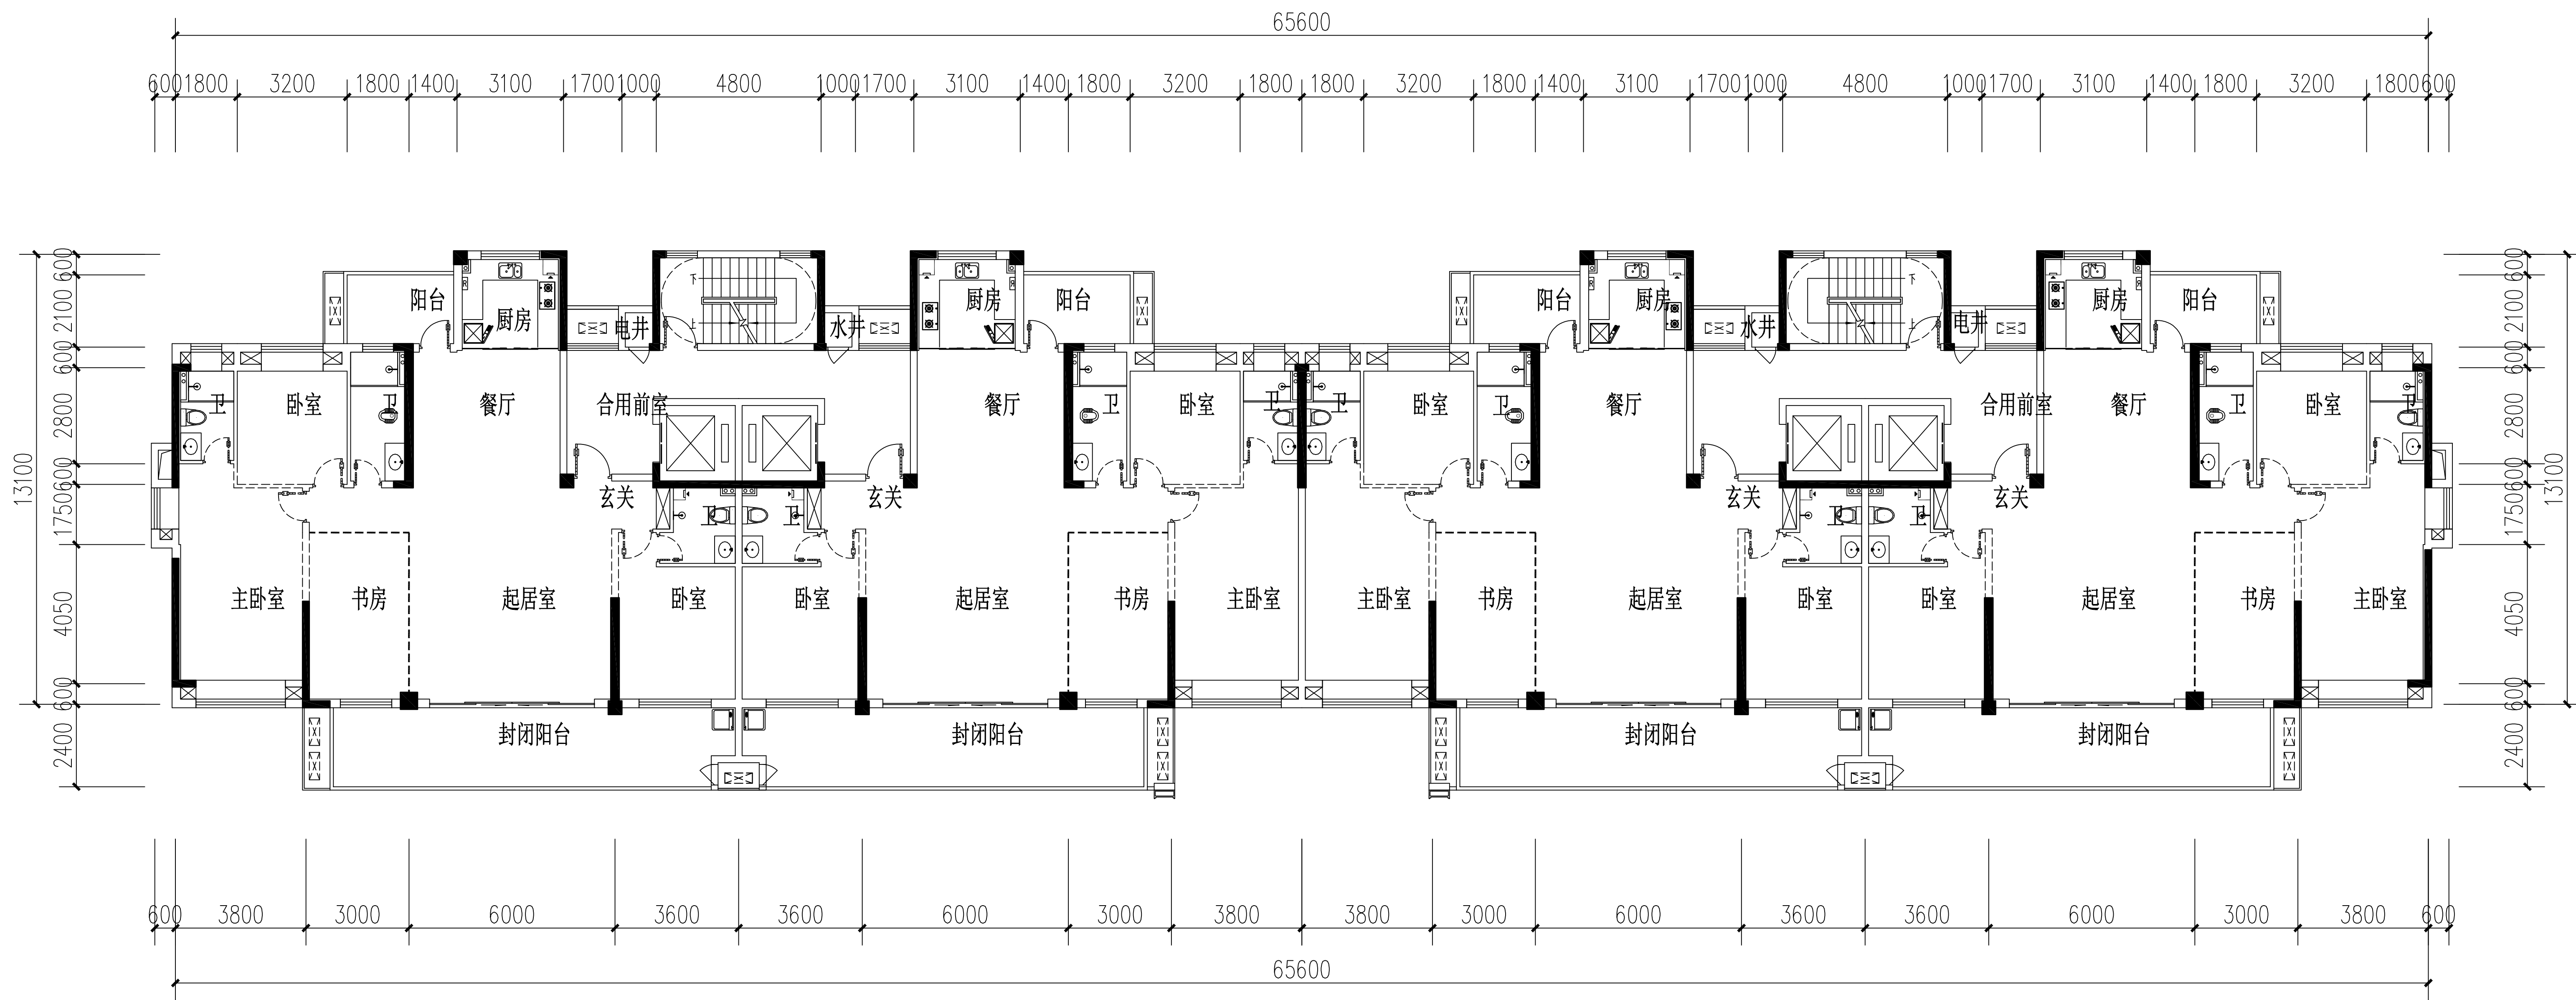


2#三至十七层平面图1:200



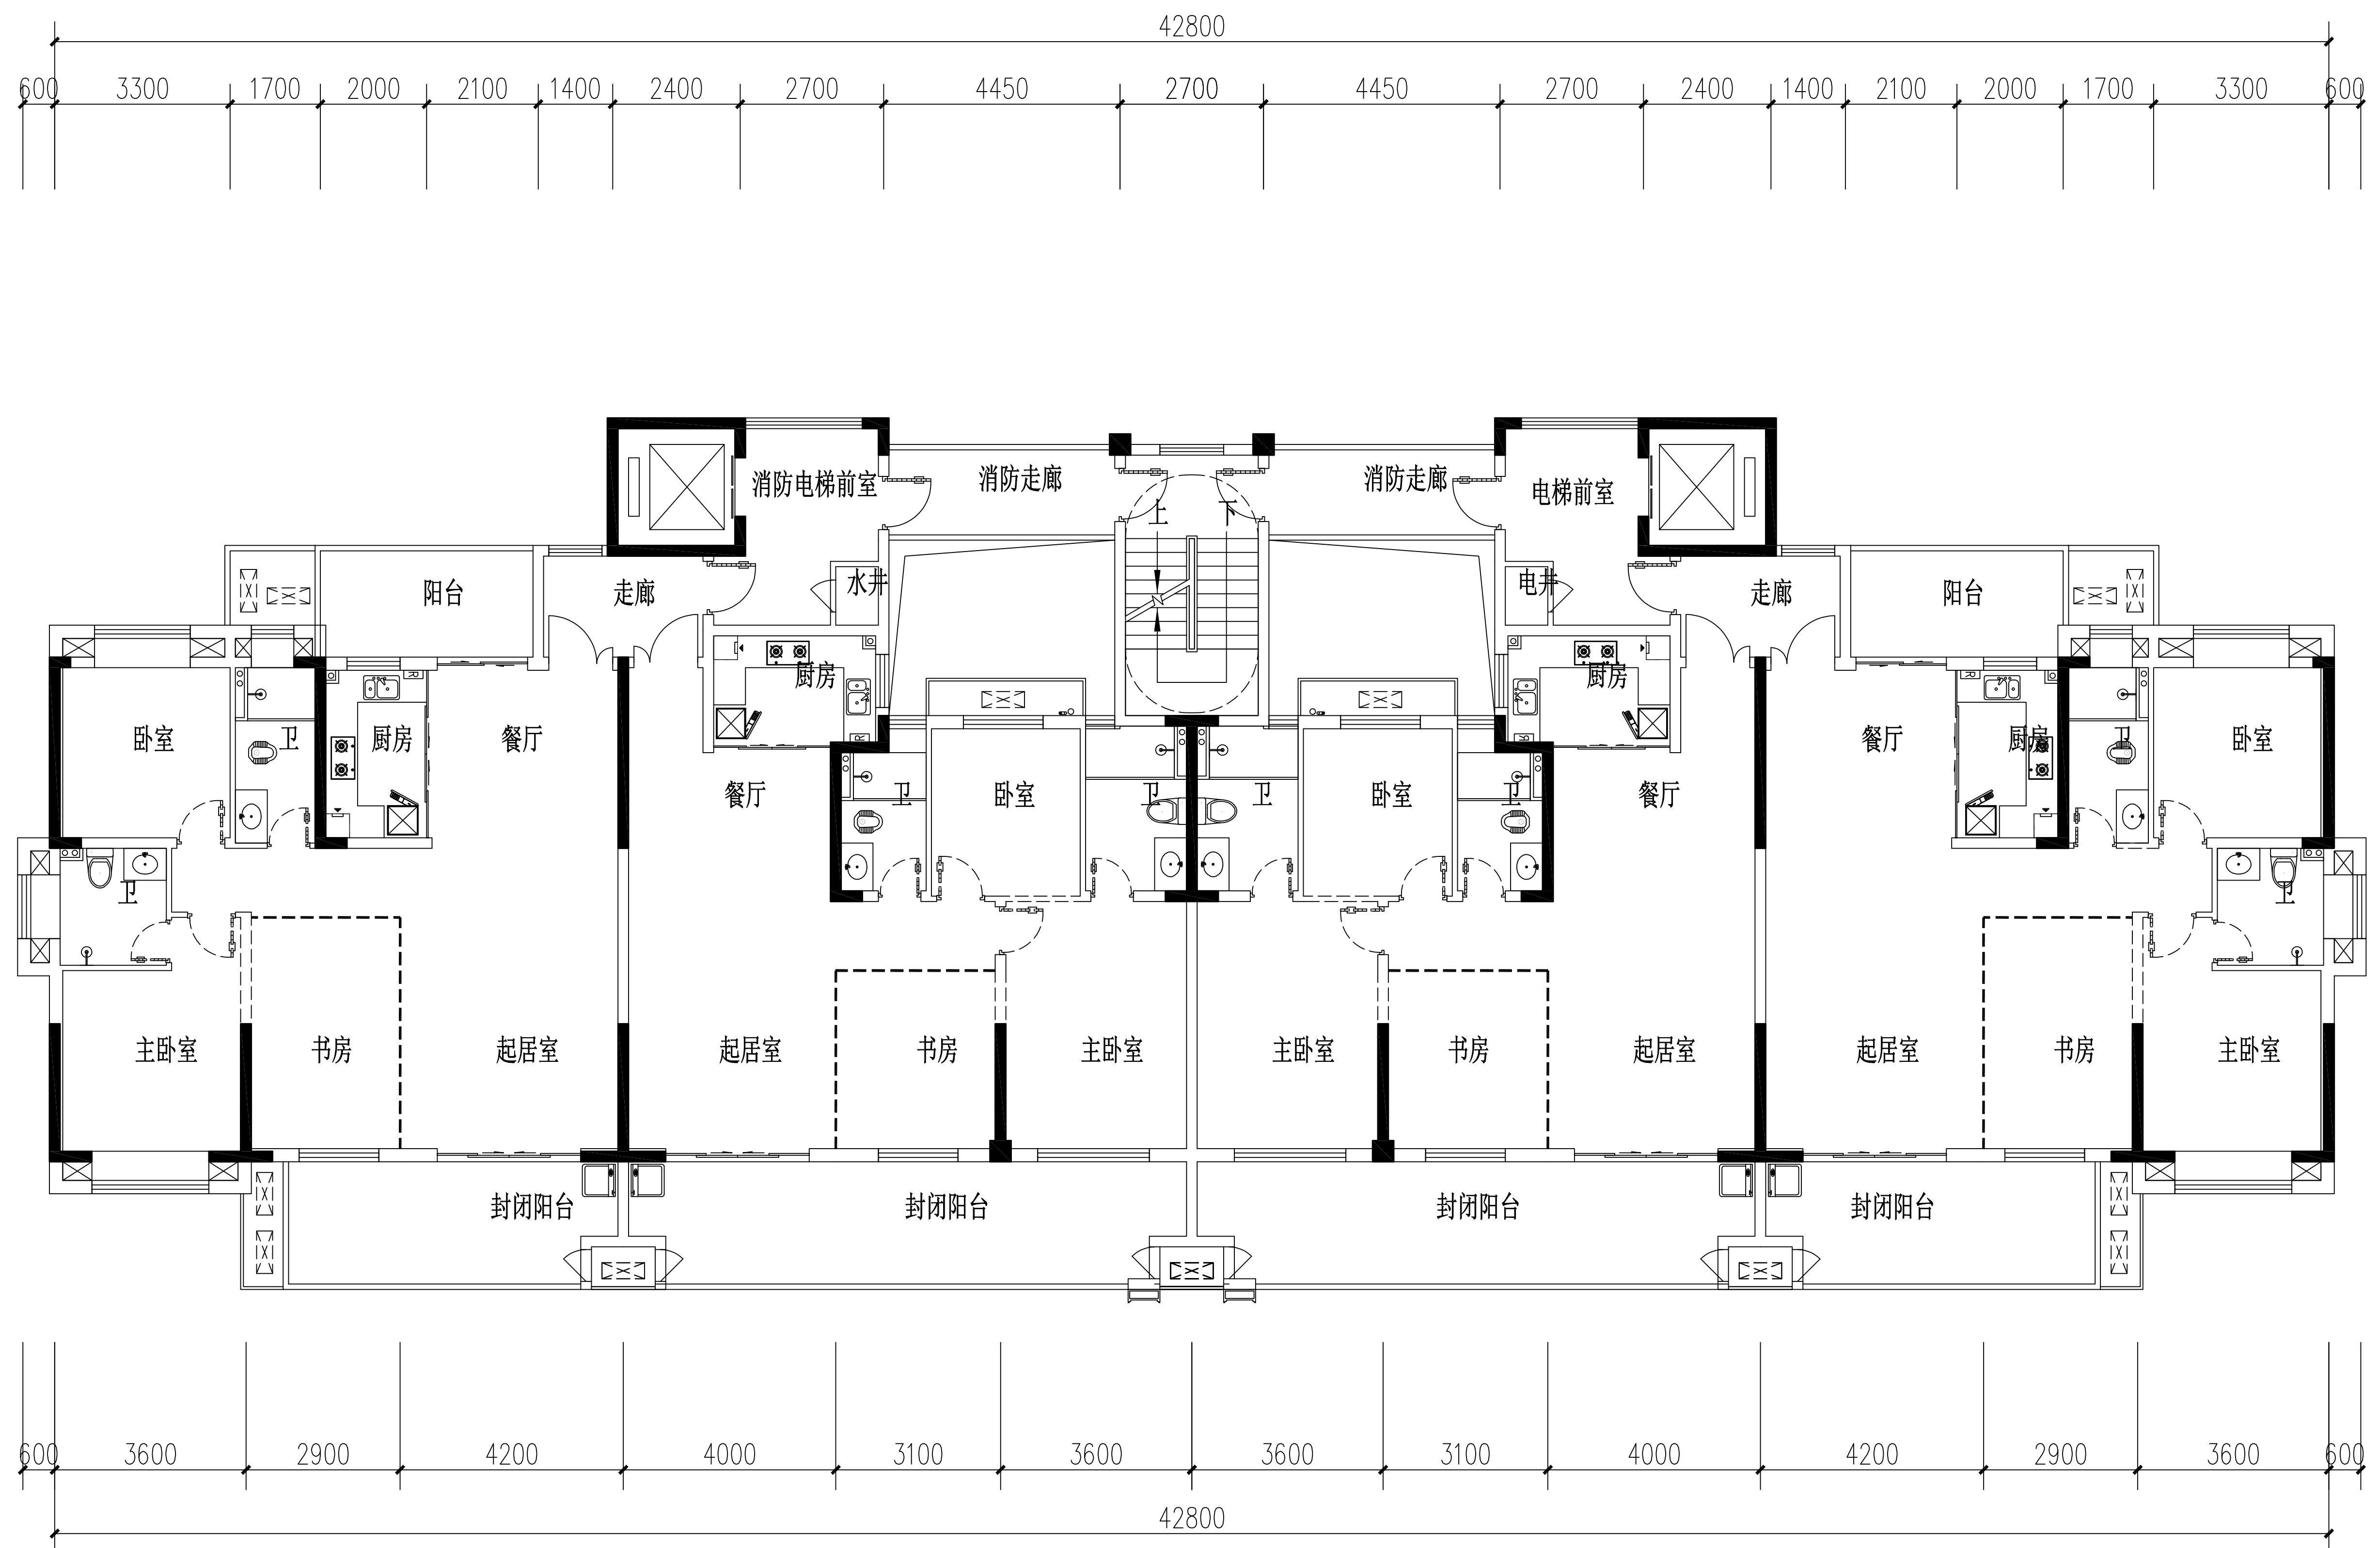


3#三至十七层平面图1:150



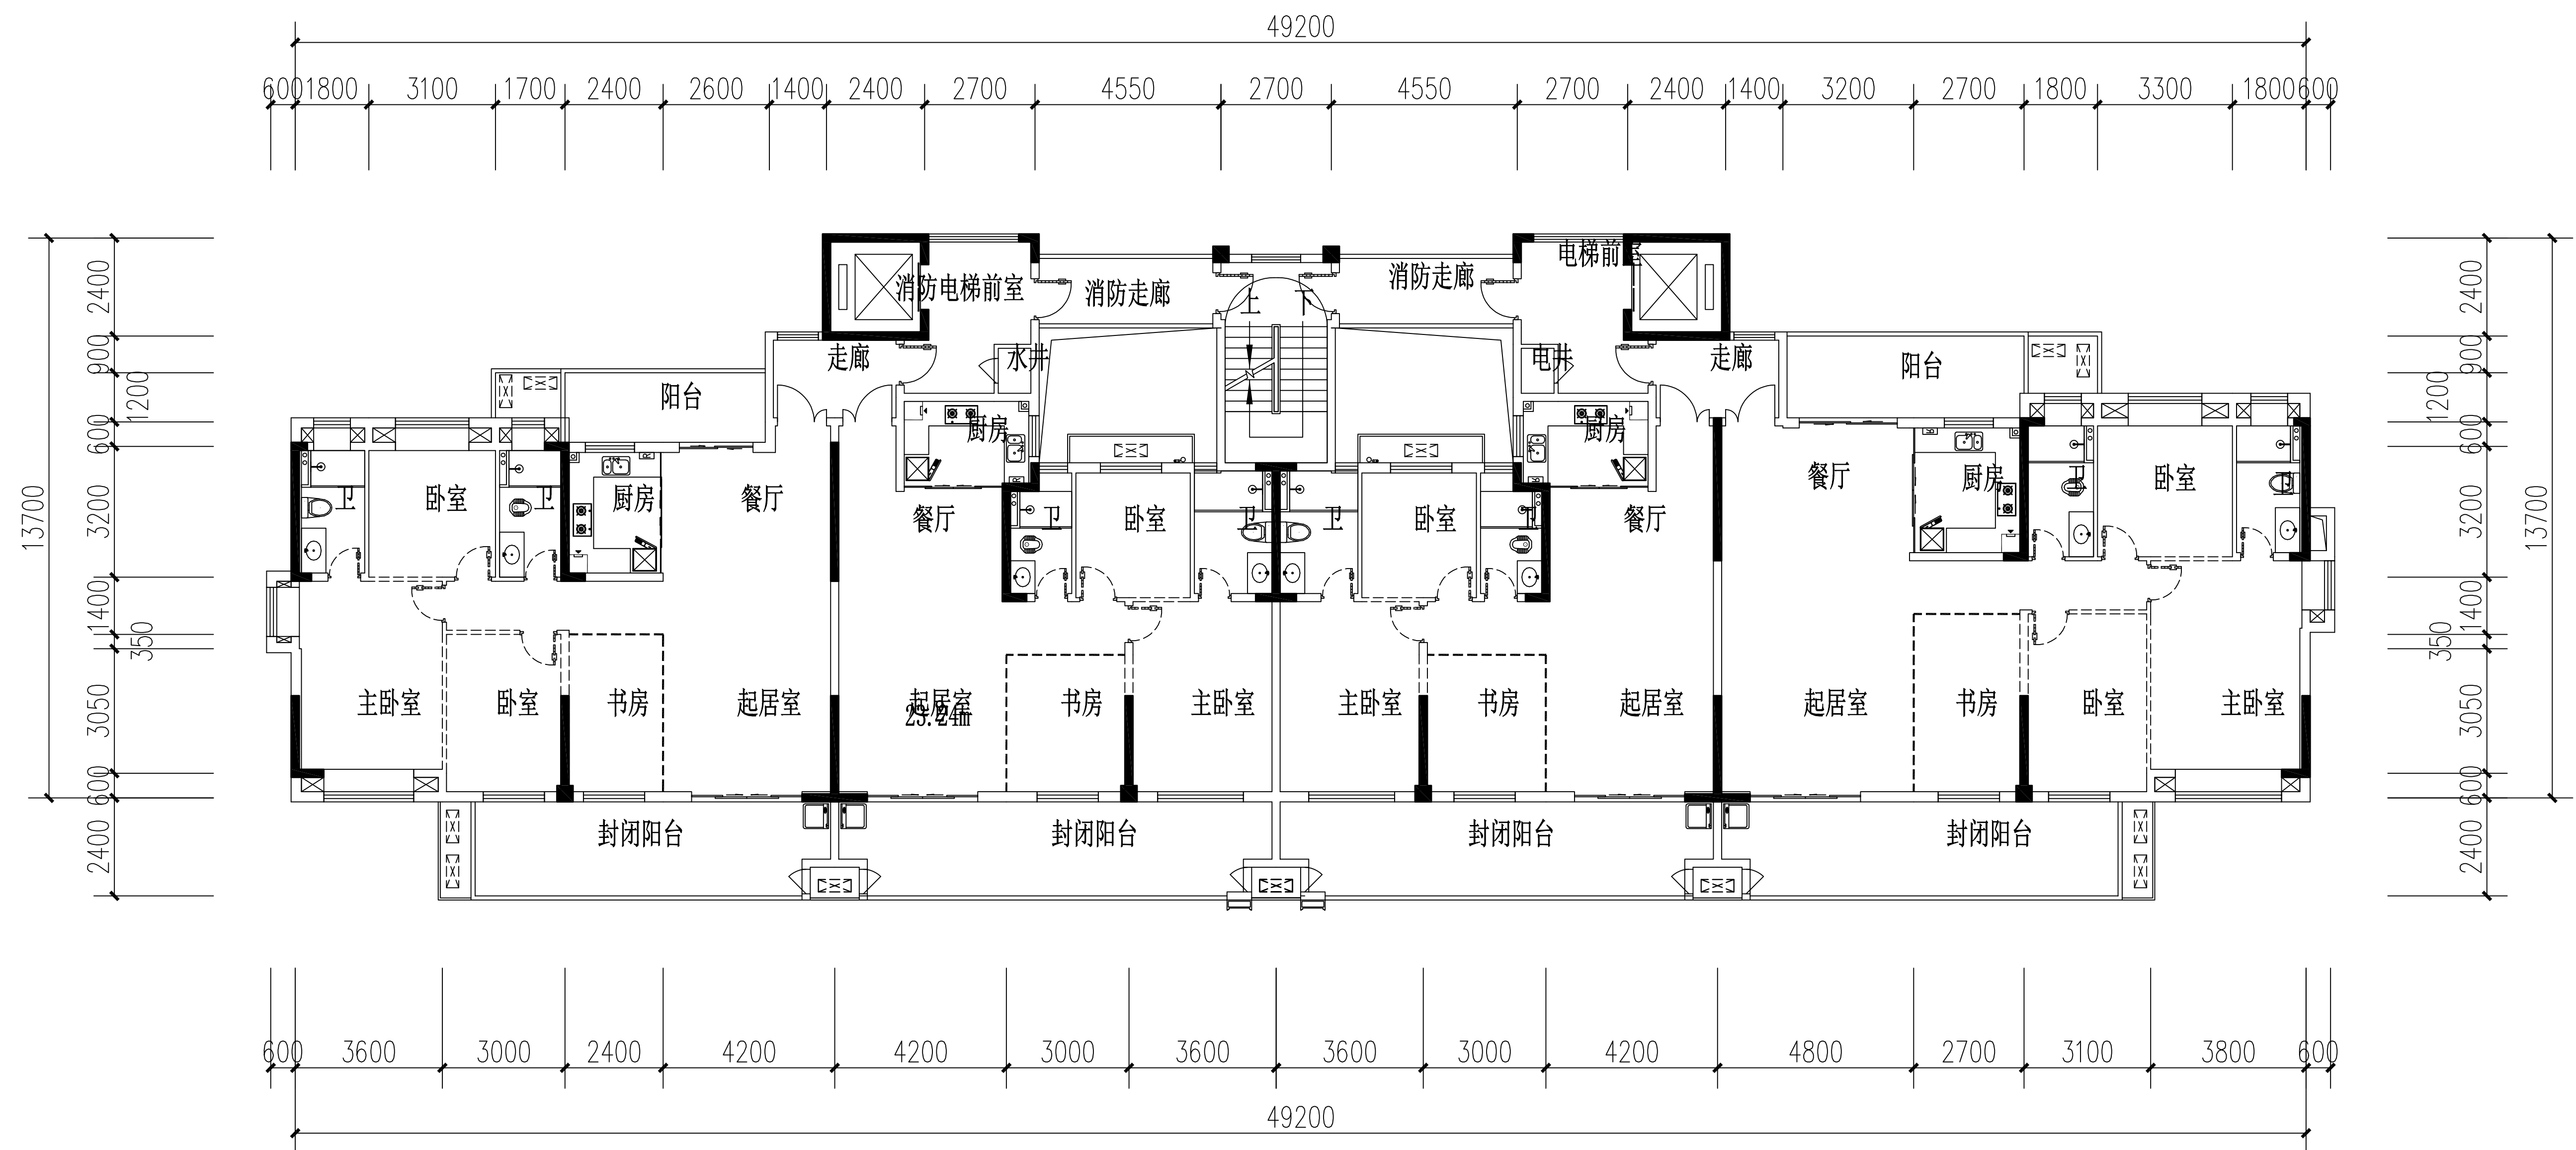


5、8、10、13#楼三至十七层平面图1:200



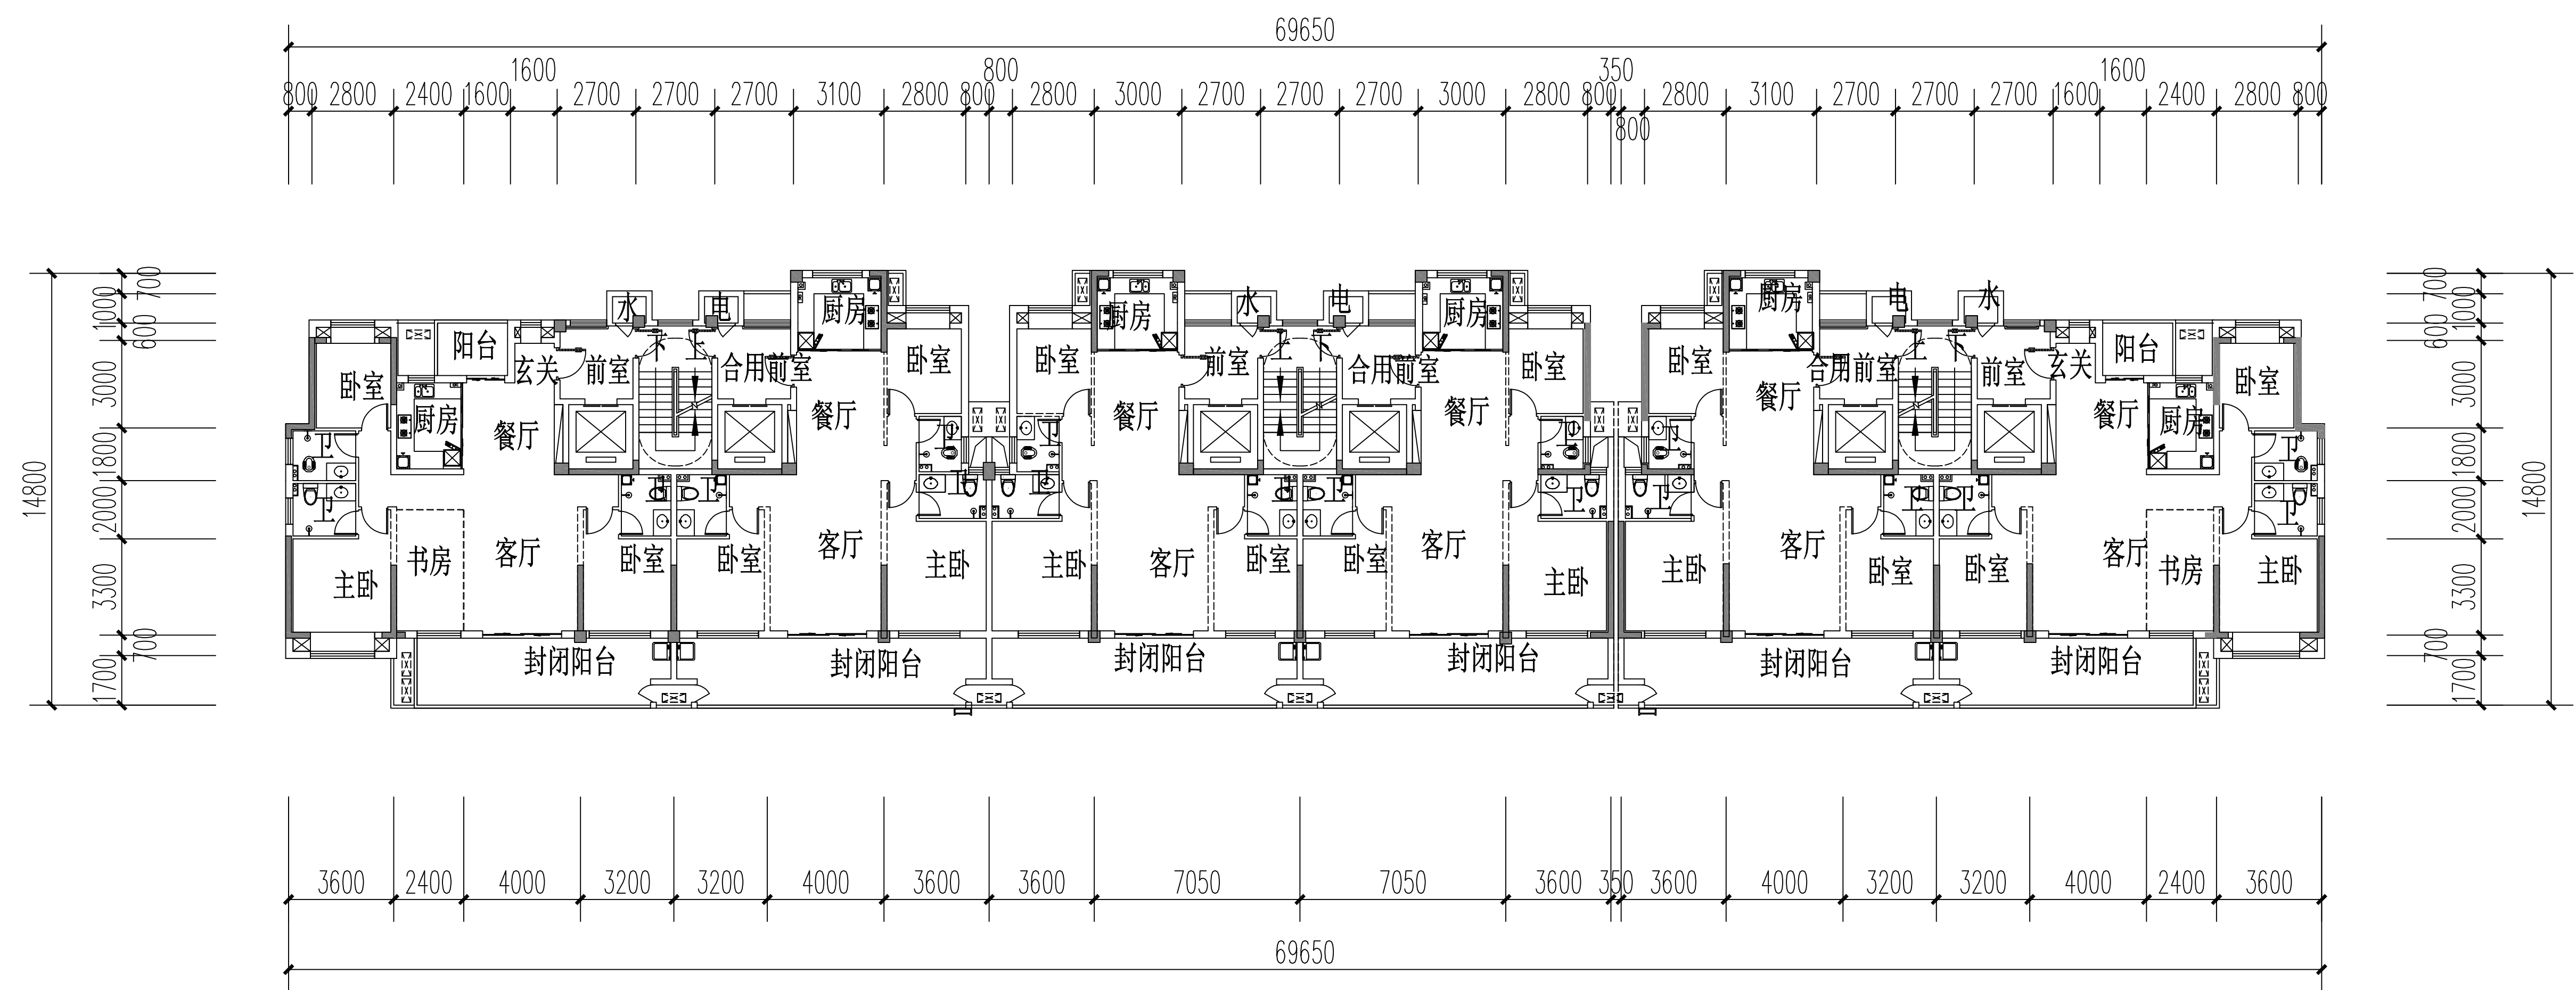


6#楼三至十七层平面图1:300



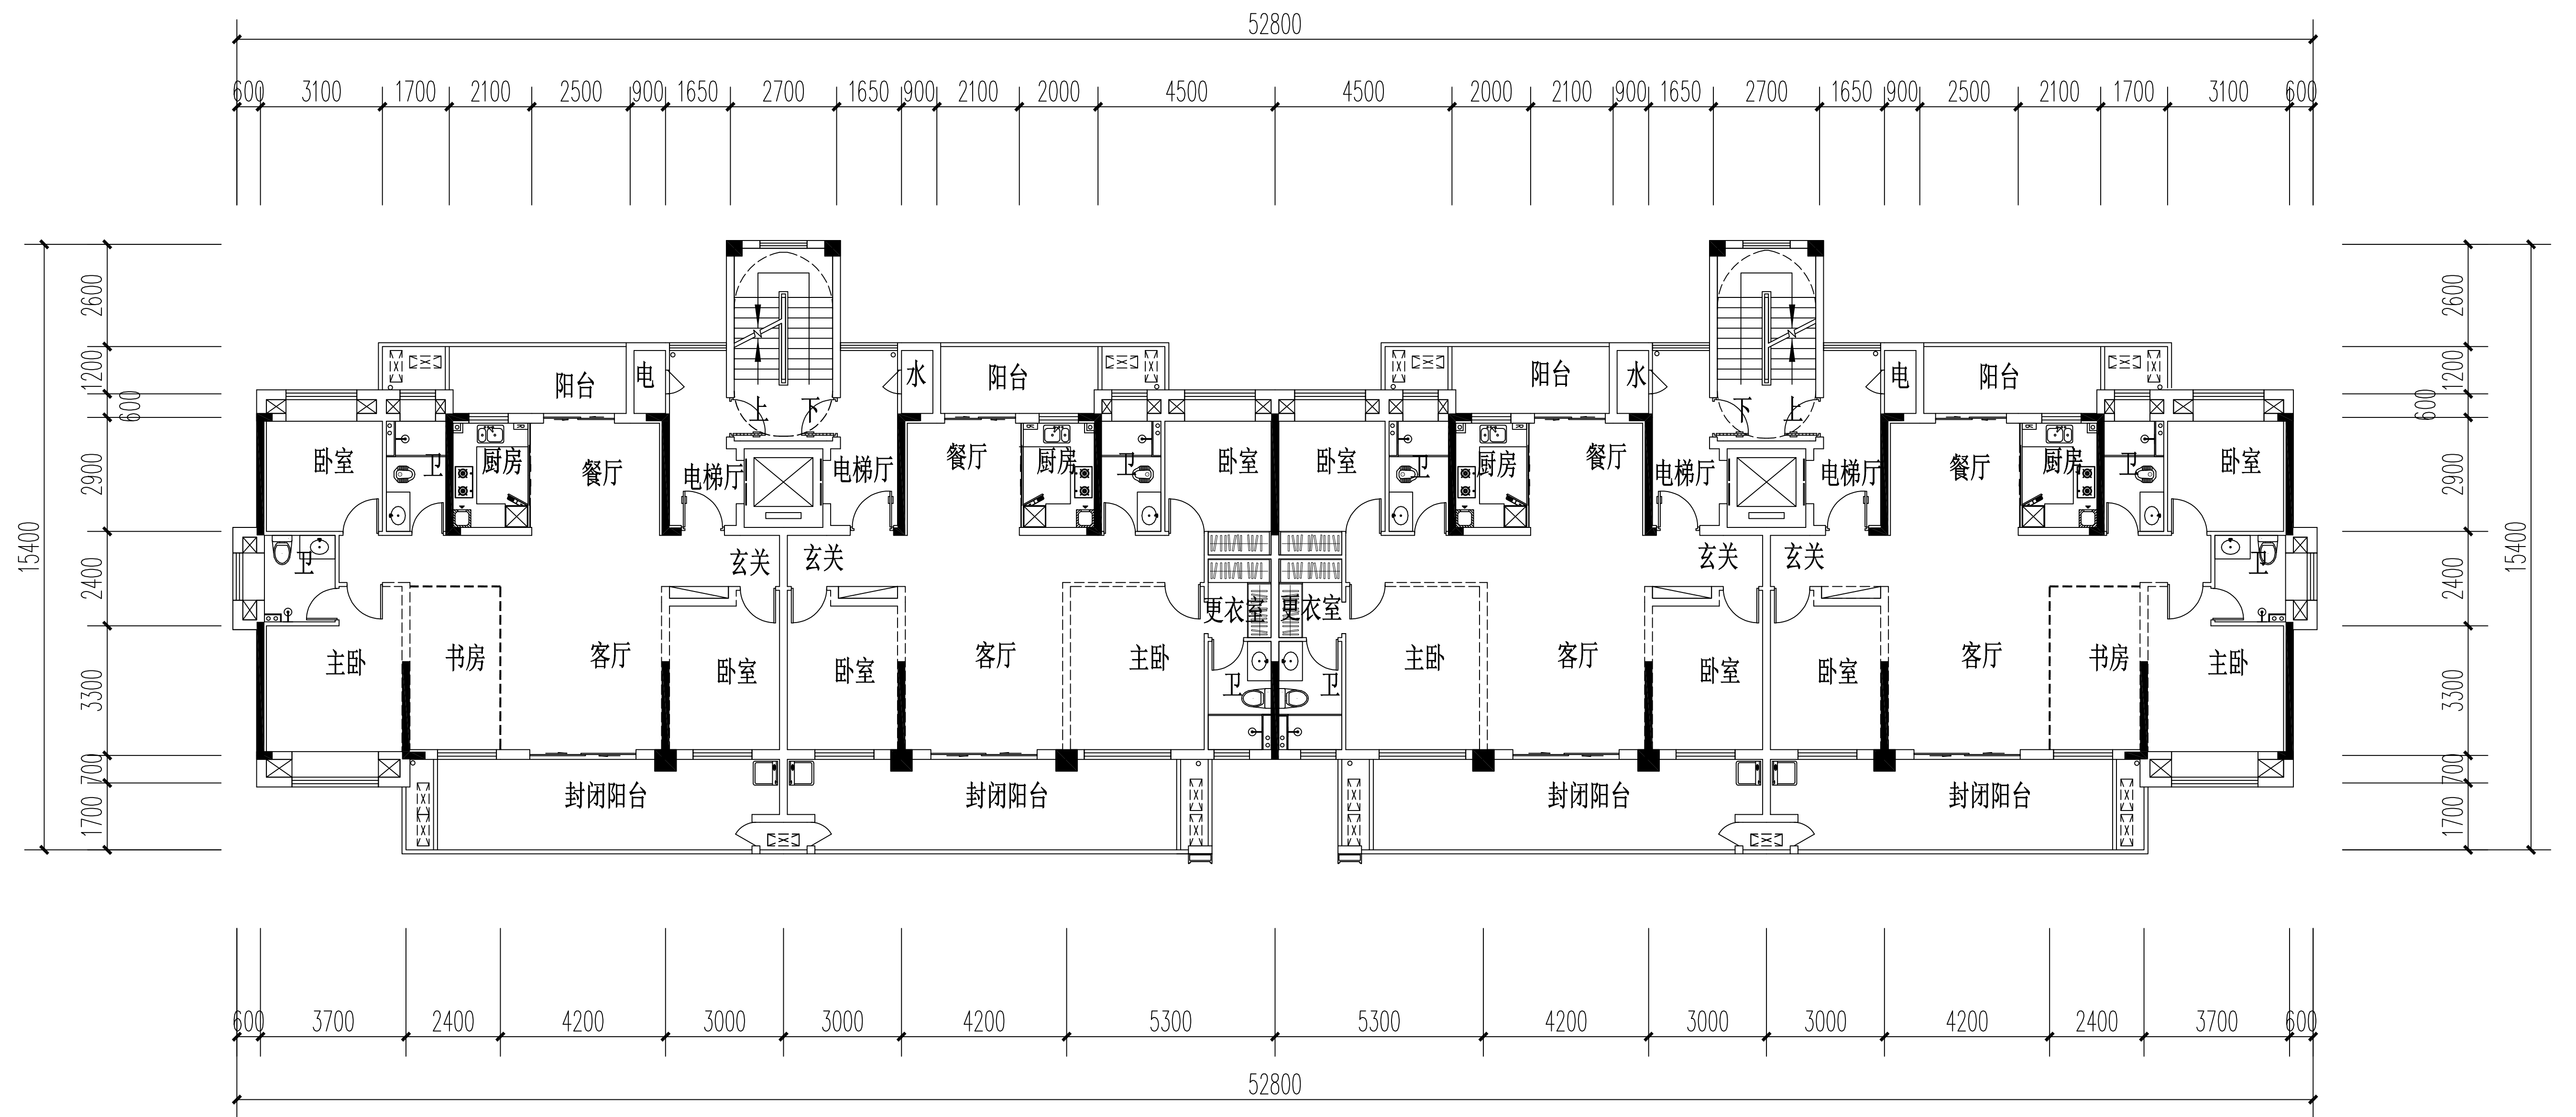


7#楼三至七层平面图1:200



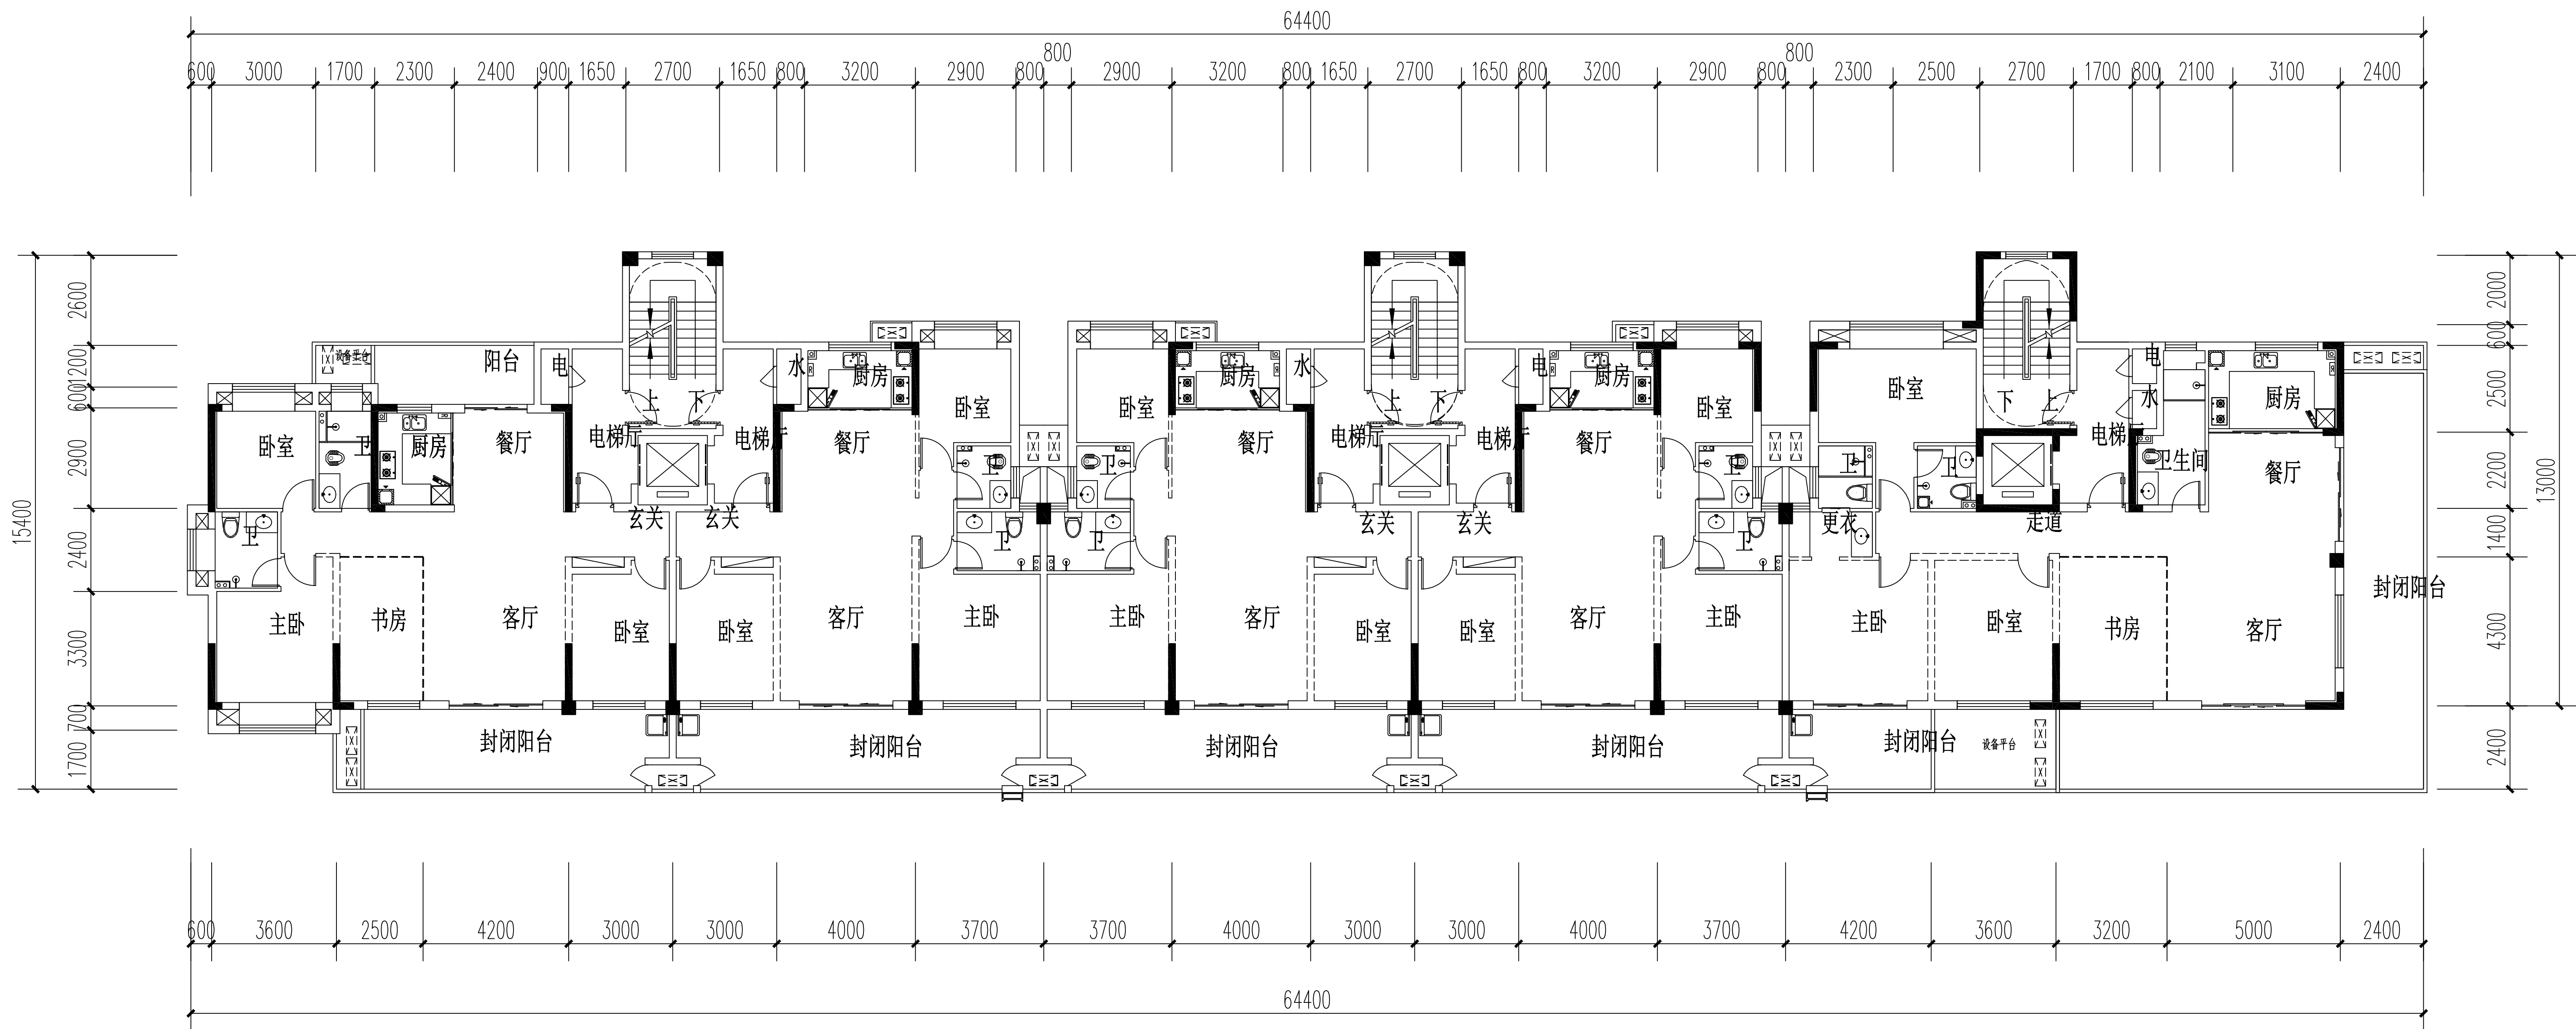

9#楼三至九层平面图1:200



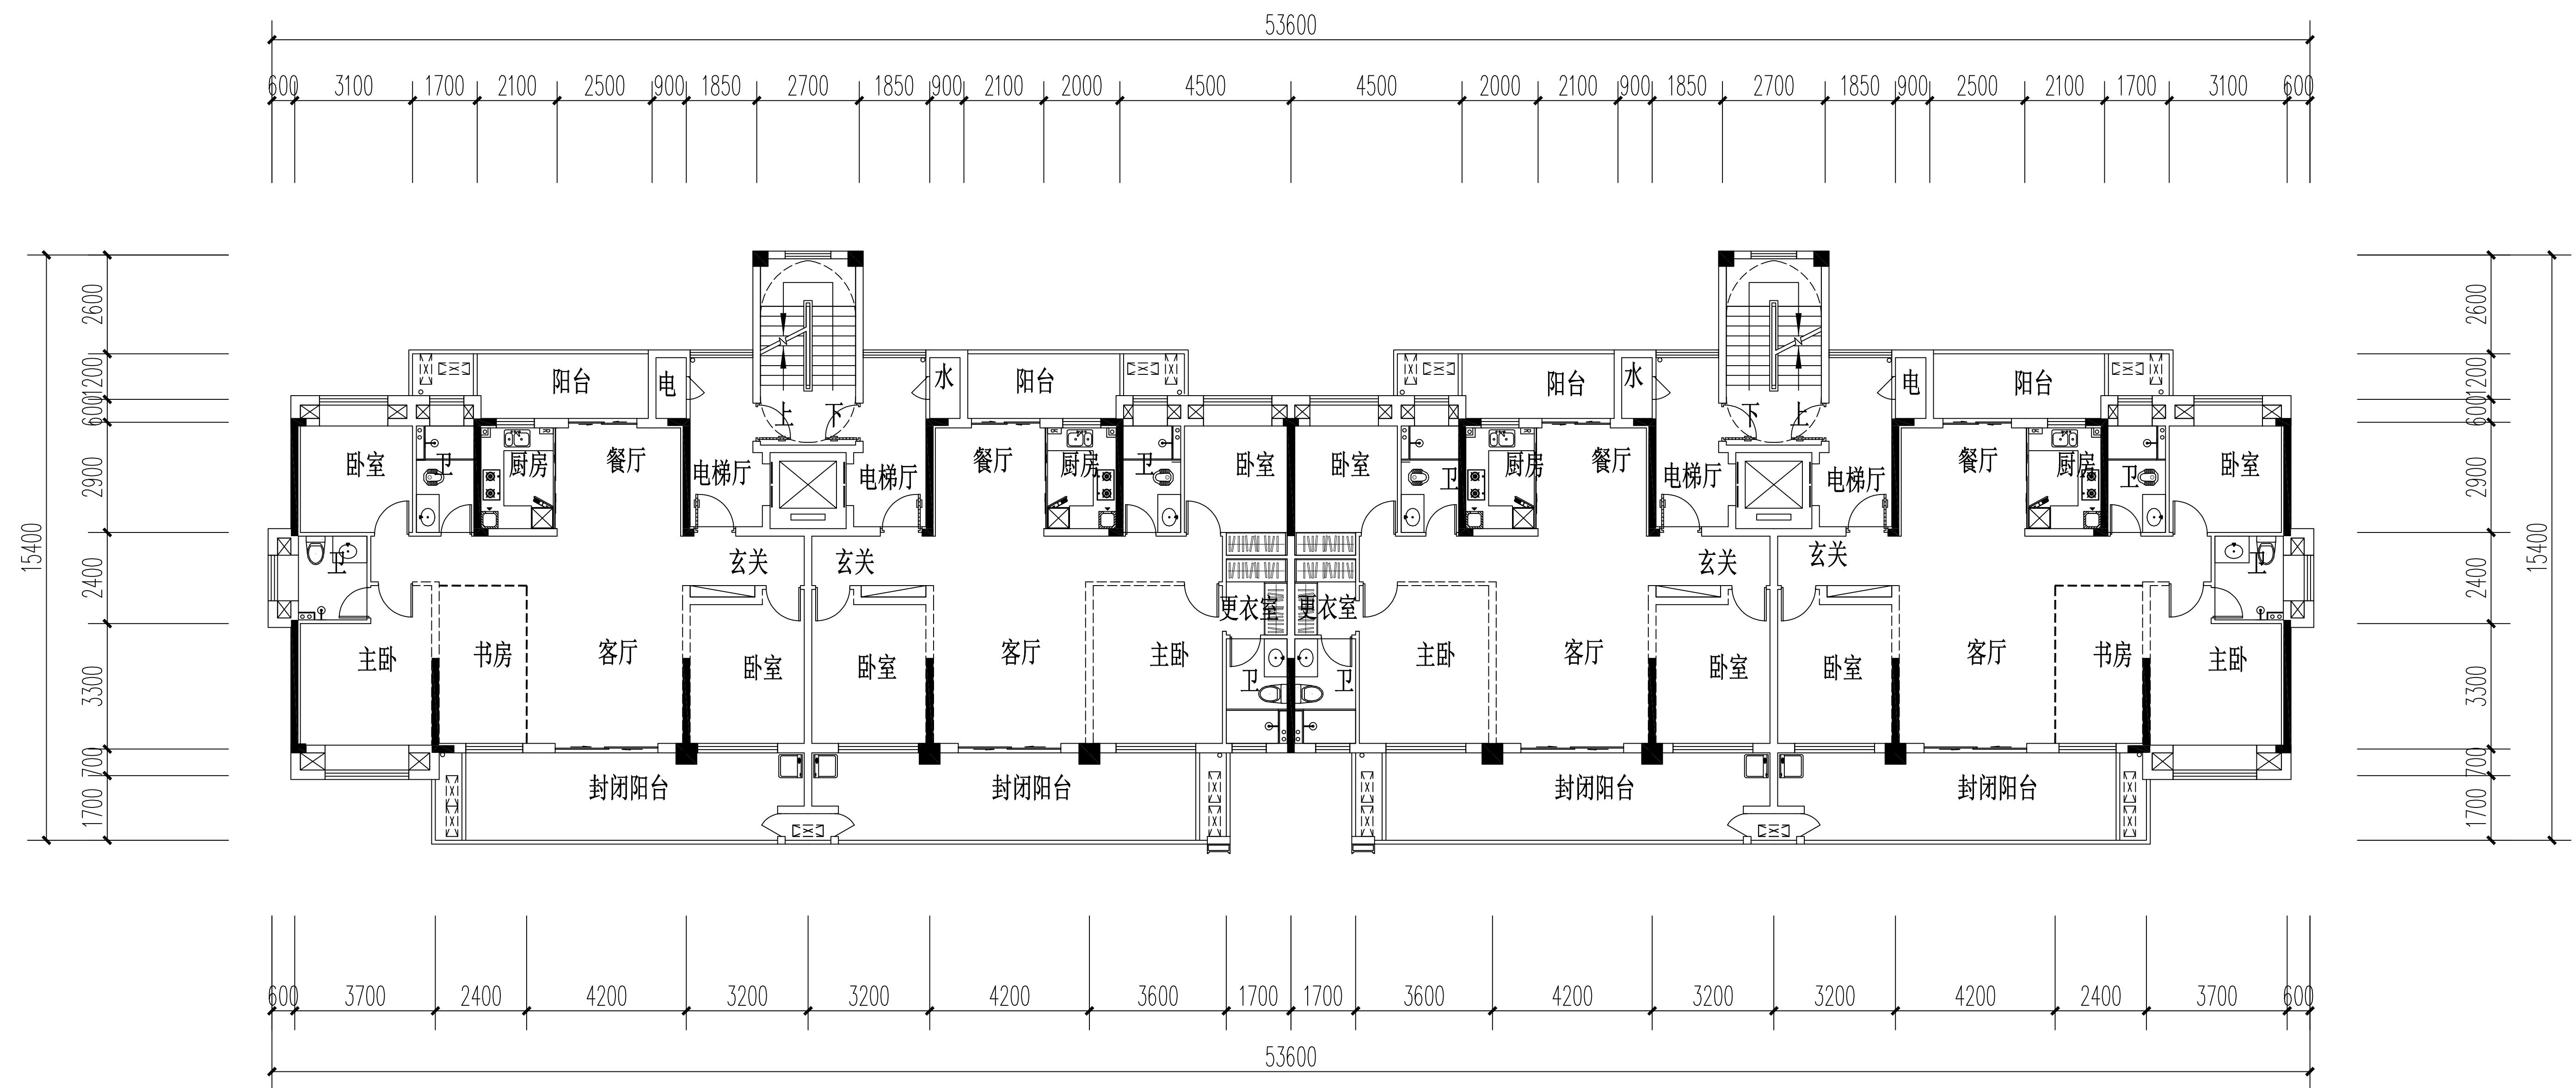


11、15#楼三至十层平面图1:200








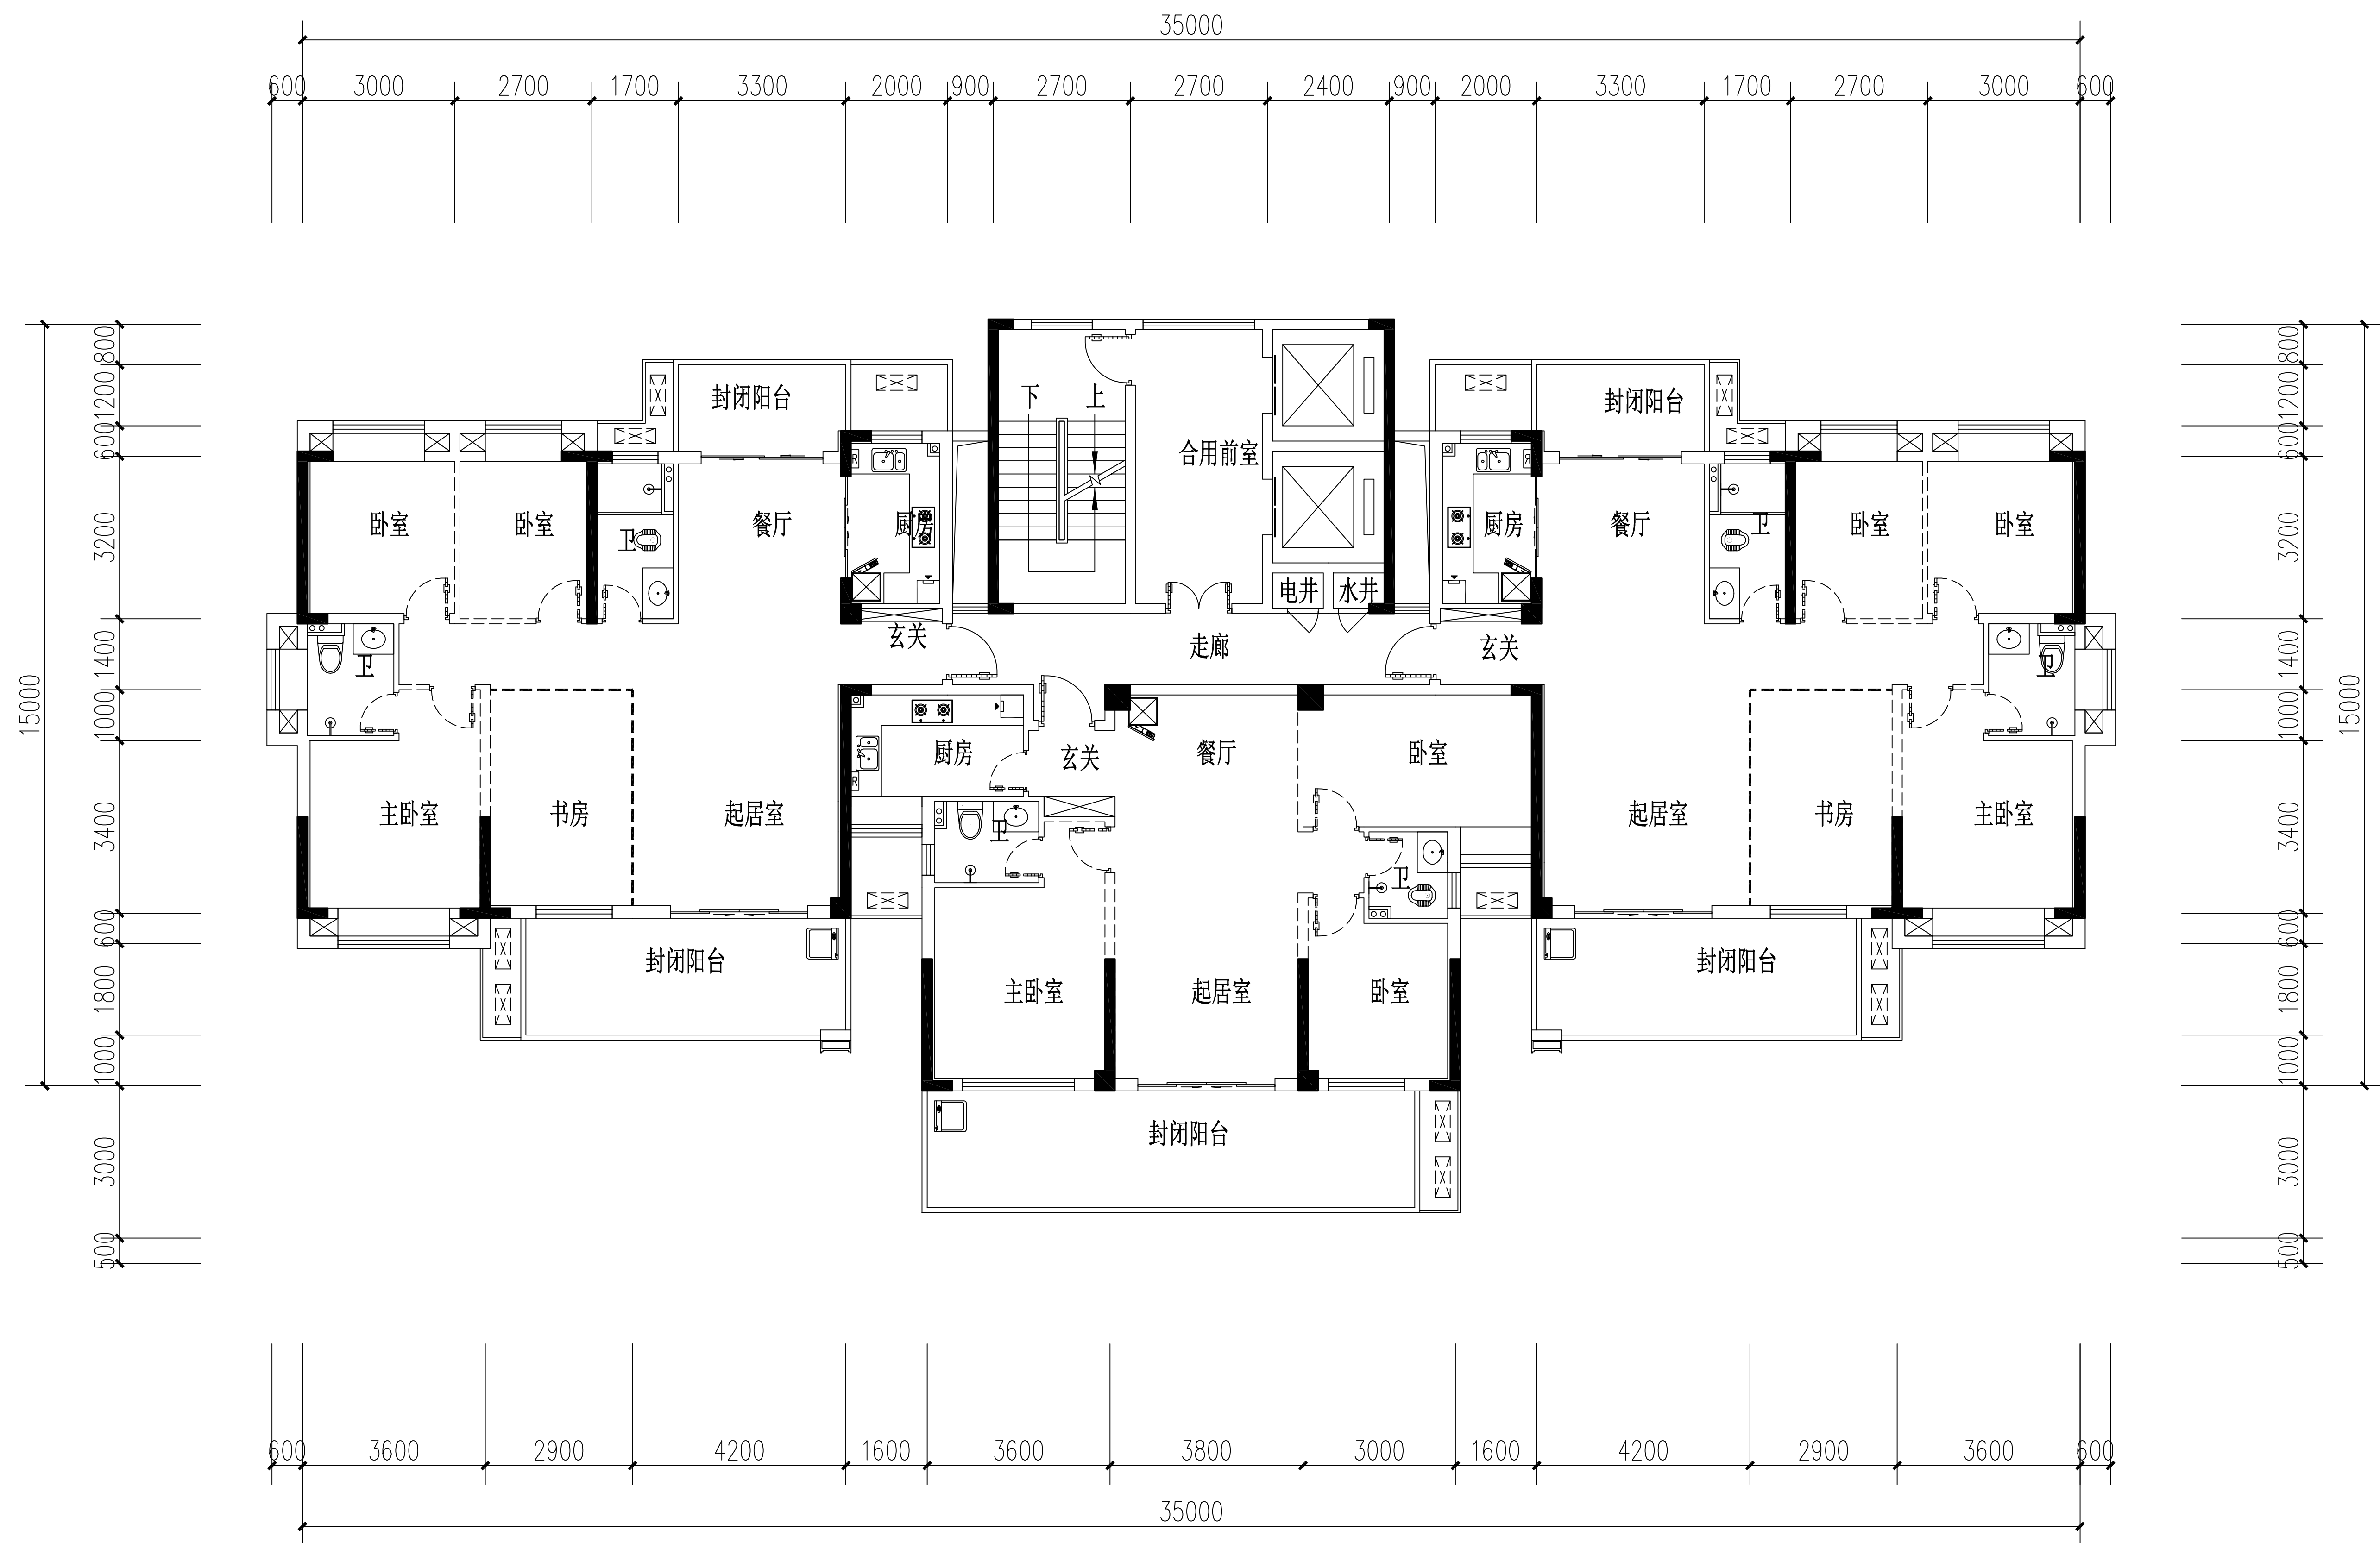

16、18#楼三至十七层平面图1:150



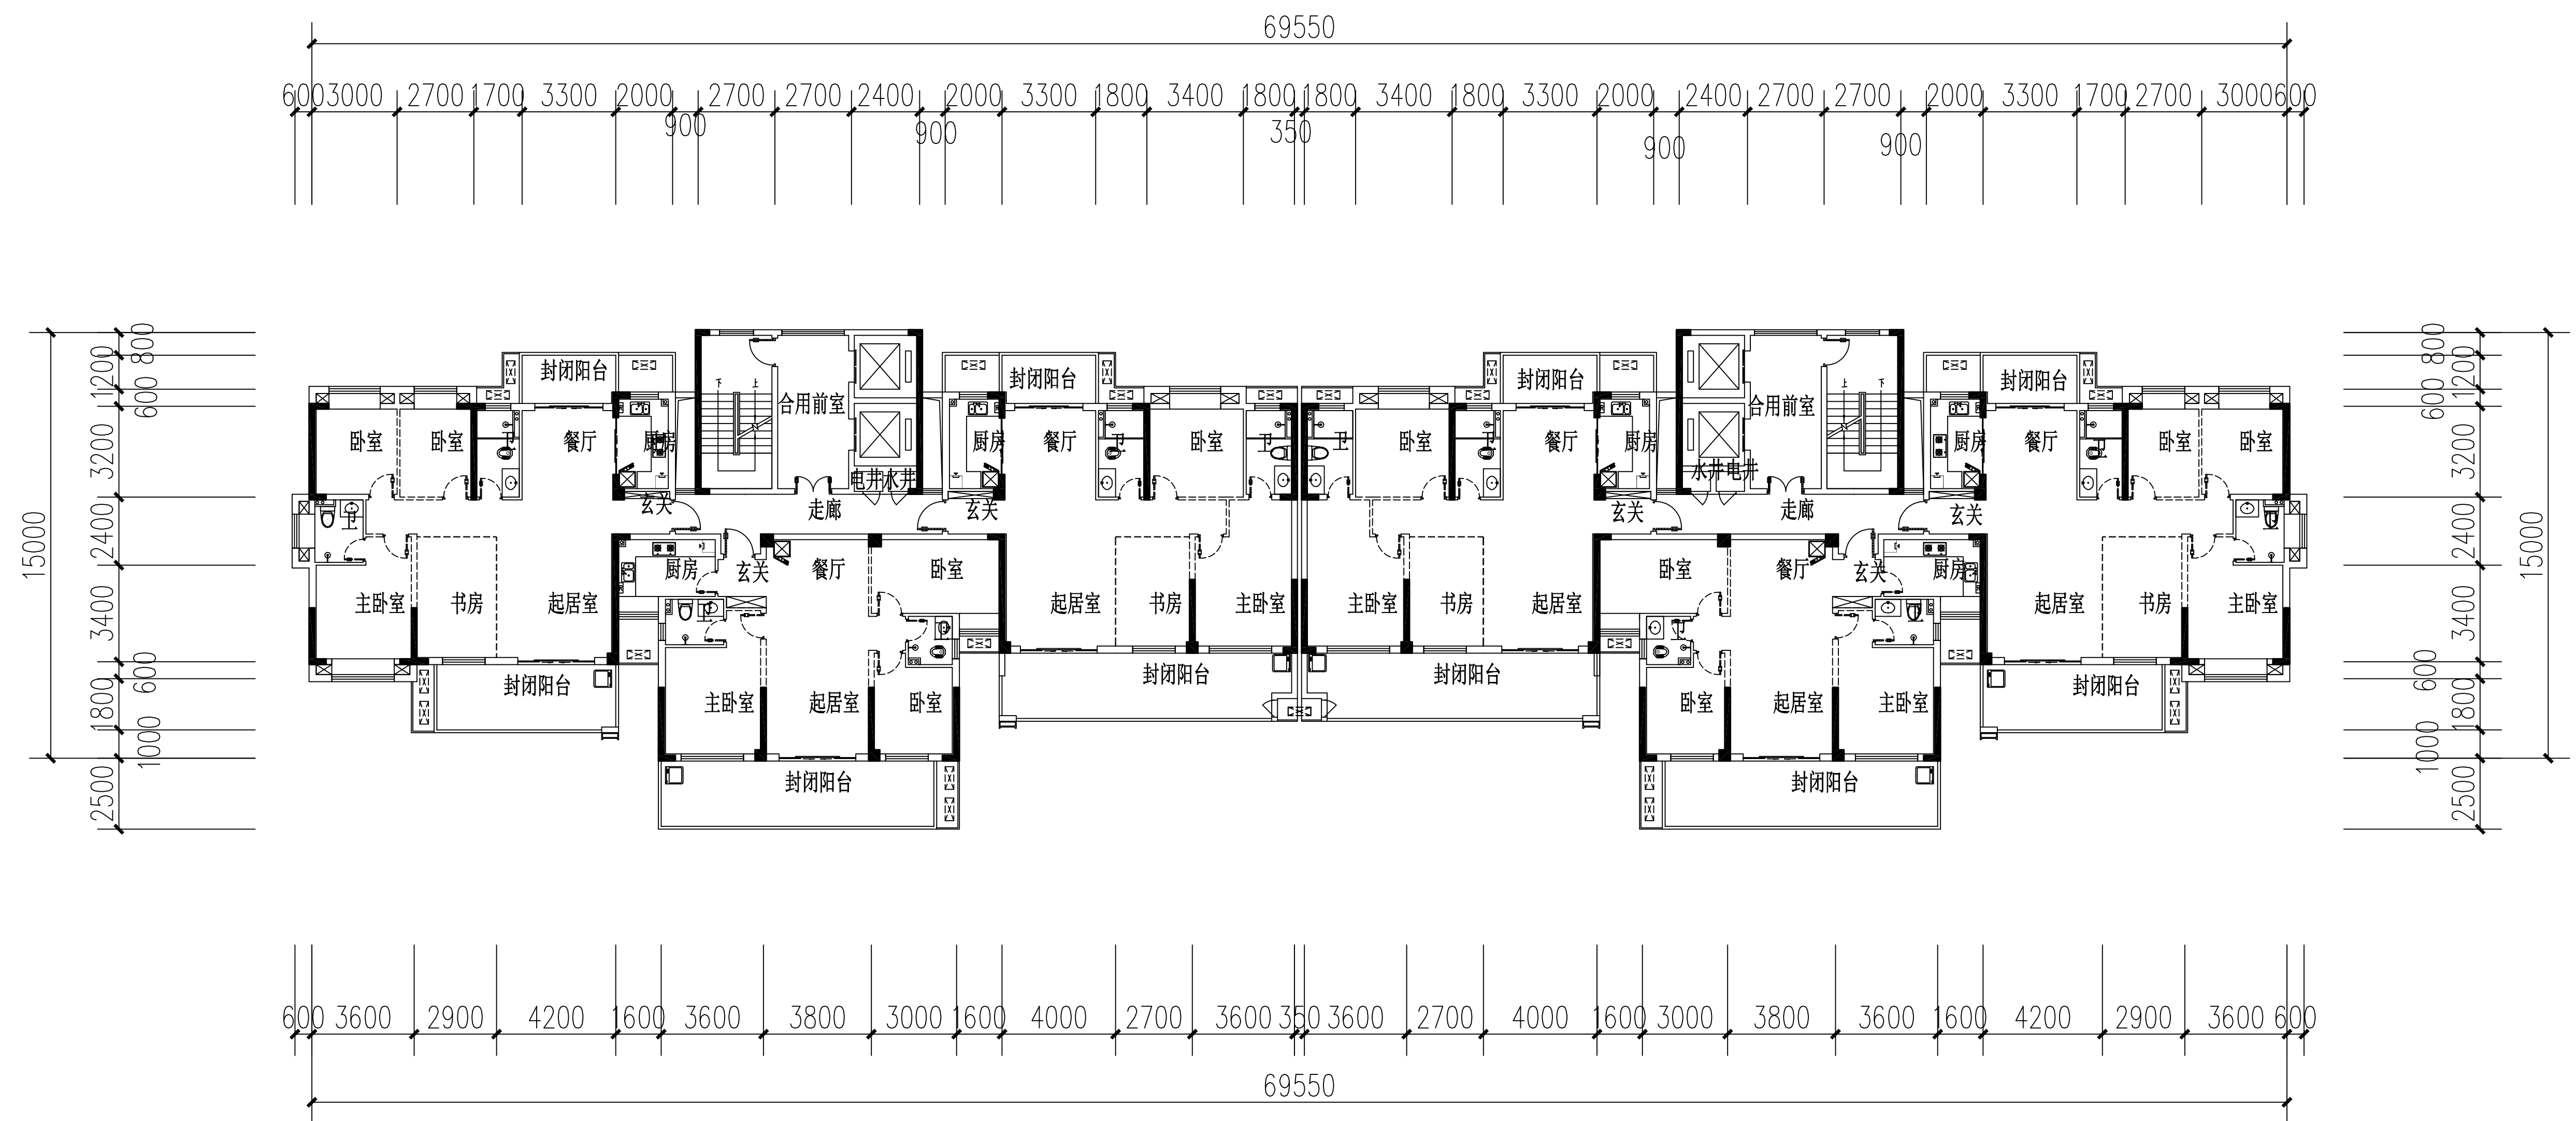

17#楼三至十七层平面图1:300